


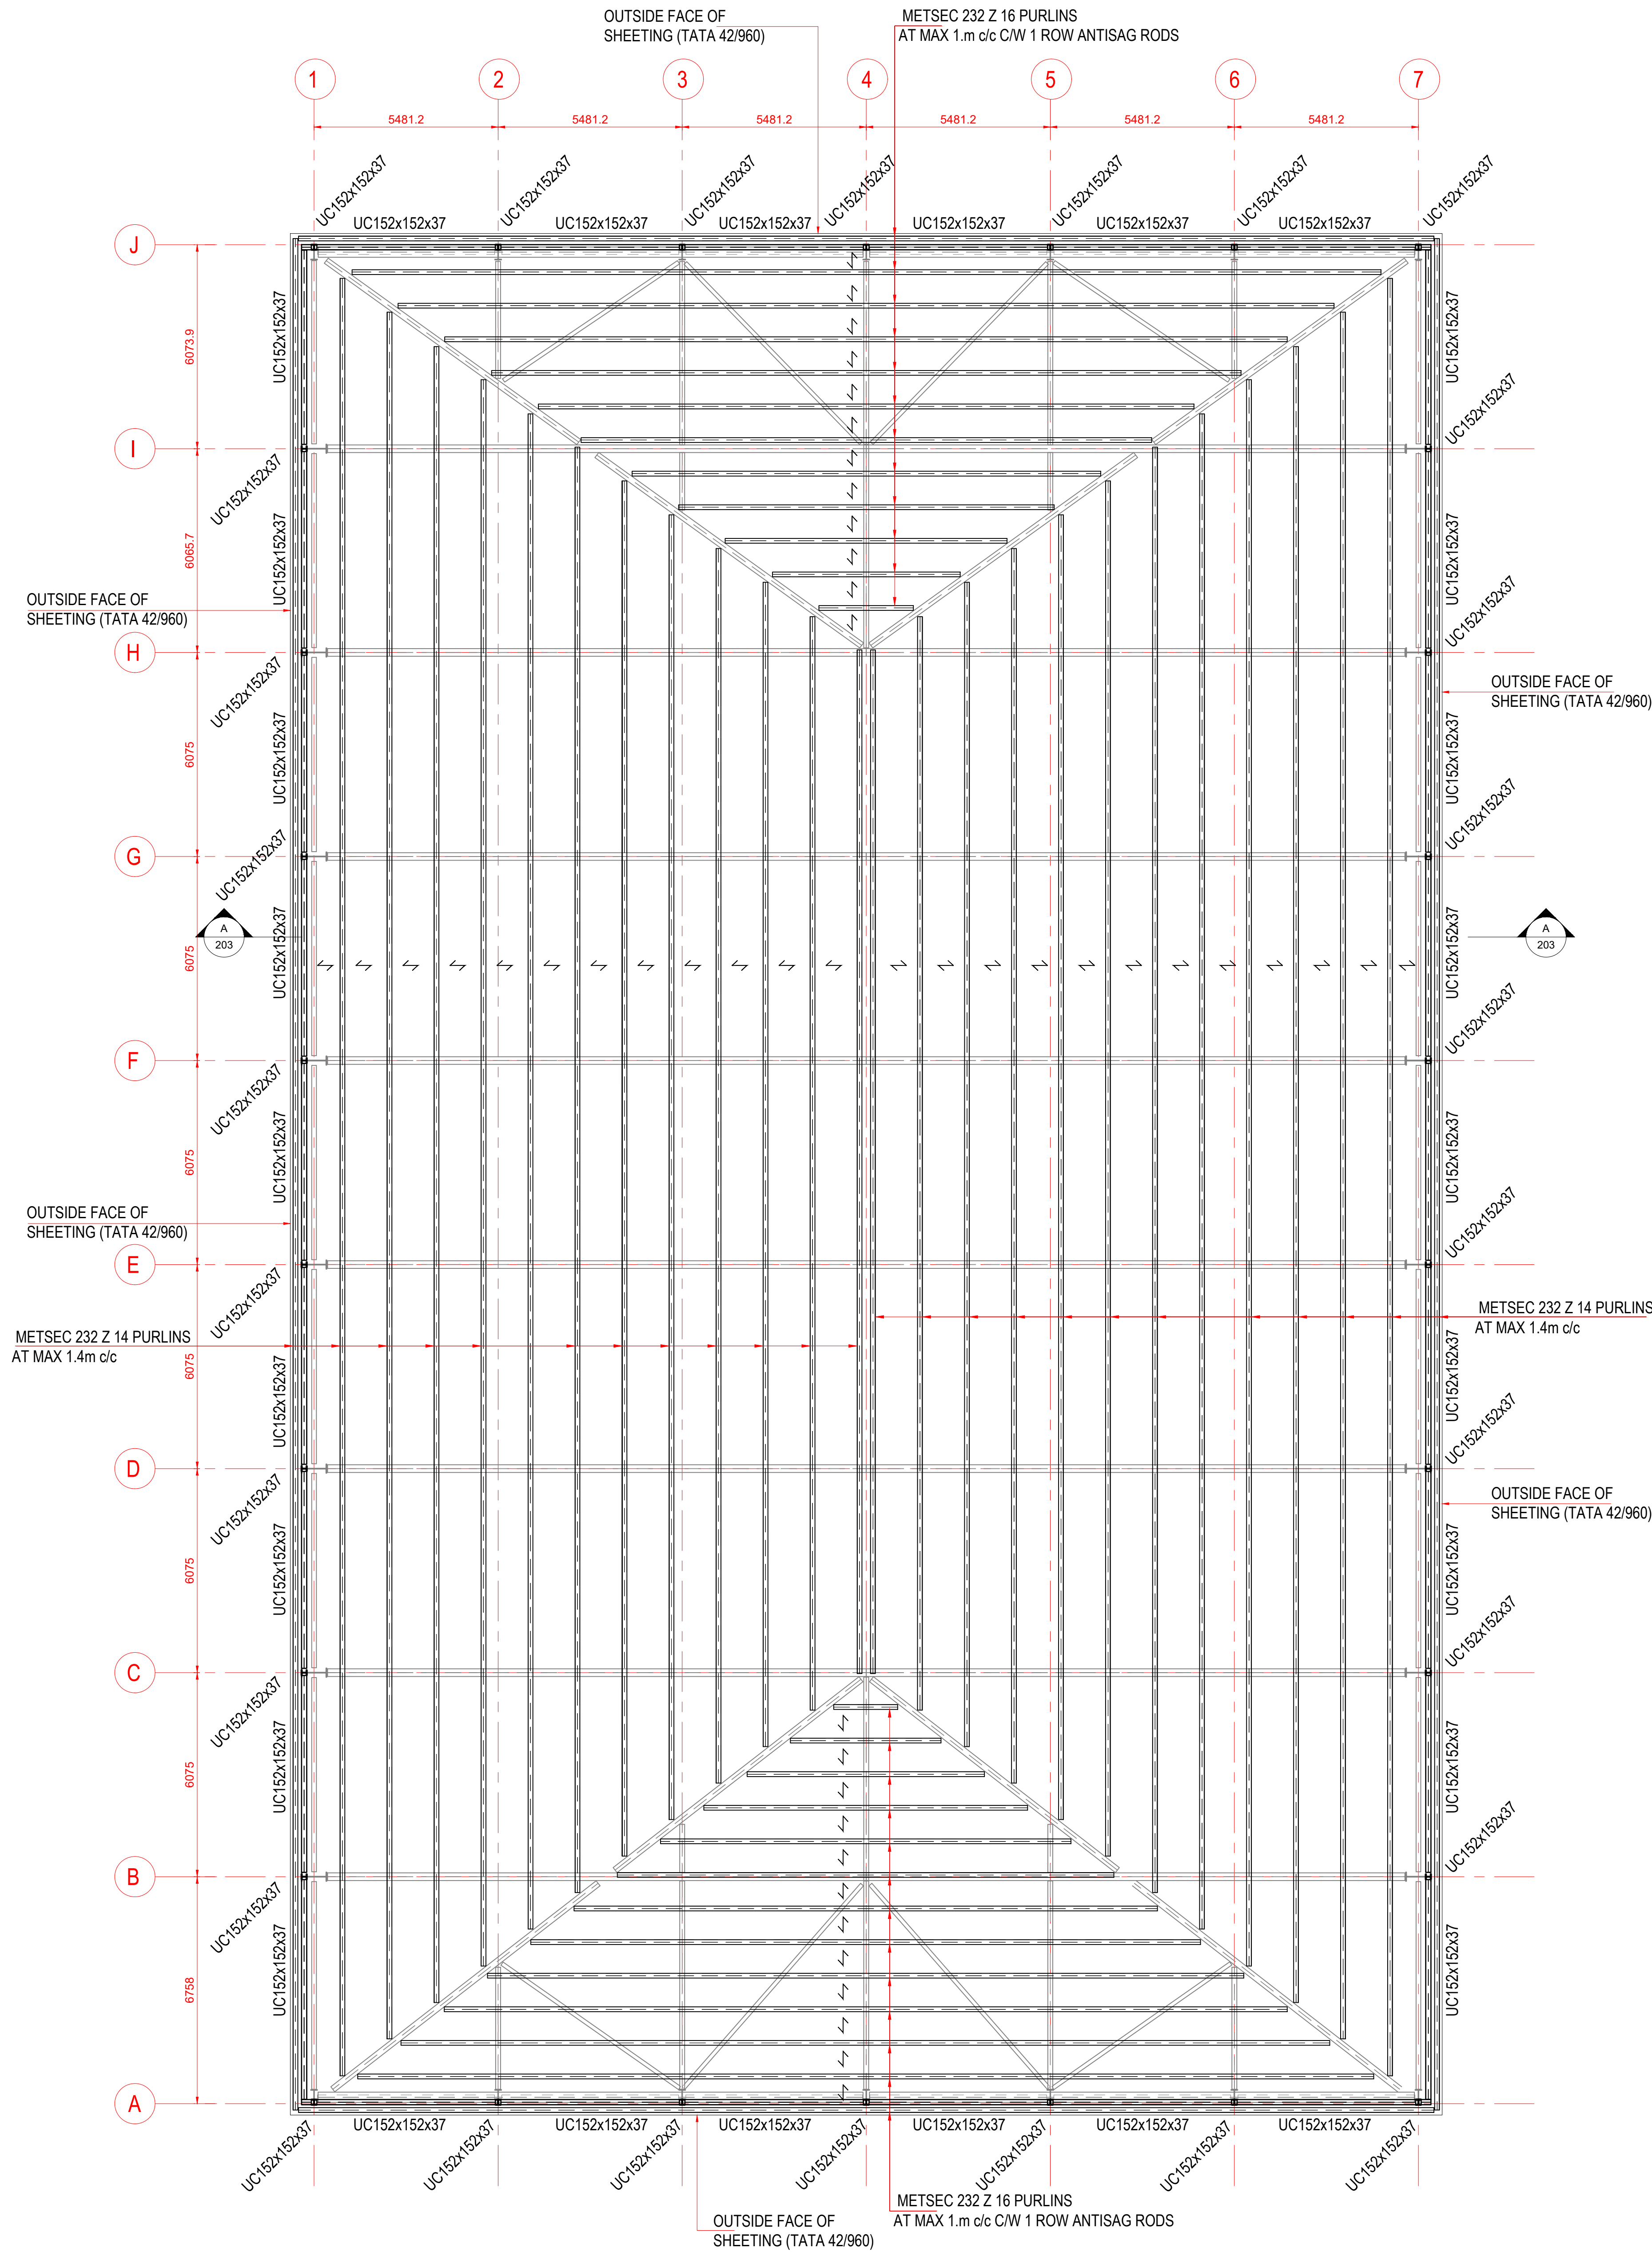

ROOF PLAN OF PURLINS

SCALE 1:100

SPAN OF COMPOSITE ROOF SHEETING COMPRISED OF TRISOBUILD LP1000 LINER PANEL, 260MM INSULATION AND TATA R32 0.7MM GAUGE PROFILED ROOF SHEETING

|                             |          |                  |       |      |        |  |  |  |     |
|-----------------------------|----------|------------------|-------|------|--------|--|--|--|-----|
|                             |          |                  |       |      |        |  |  |  |     |
|                             |          |                  |       |      |        |  |  |  |     |
| P01                         | 20.11.23 | FIRST ISSUE      | rd    | ad   | j      |  |  |  |     |
| REV                         | DATE     | REVISION DETAILS | DRAWN | CHKD | APPROD |  |  |  |     |
| CLIENT                      |          |                  |       |      |        |  |  |  |     |
| AMJAD IQBAL                 |          |                  |       |      |        |  |  |  |     |
| PROJECT                     |          |                  |       |      |        |  |  |  |     |
| PLOT 3 VENTURE POINT, SPEKE |          |                  |       |      |        |  |  |  |     |
| DRAWING TITLE:              |          |                  |       |      |        |  |  |  |     |
| ROOF PLAN OF PURLINS        |          |                  |       |      |        |  |  |  |     |
| DRAWING STATUS:             |          |                  |       |      |        |  |  |  |     |
| PRELIMINARY                 |          |                  |       |      |        |  |  |  |     |
| AD                          |          |                  |       |      |        |  |  |  |     |
| SCALE PROJECT NUMBER REV    |          |                  |       |      |        |  |  |  |     |
| 1:100                       | LD23-028 | 202              |       |      |        |  |  |  | P01 |