


GENERAL NOTES

DO NOT SCALE FROM THIS DRAWING WORK TO FIGURED DIMENSIONS ONLY.


NO DEVIATION FROM THE DETAILS SHOWN ON THIS DRAWING IS ALLOWED WITHOUT PRIOR PERMISSION IN WRITING.

ALL DRAWINGS ARE TO BE READ IN CONJUNCTION WITH ALL ARCHITECTS, ENGINEERS AND SPECIALISTS DRAWINGS AND THE SPECIFICATION.


THE CONTRACTOR SHALL INCORPORATE ALL THE REQUIREMENTS OF THE PRE-TENDER STAGE HEALTH AND SAFETY PLAN.

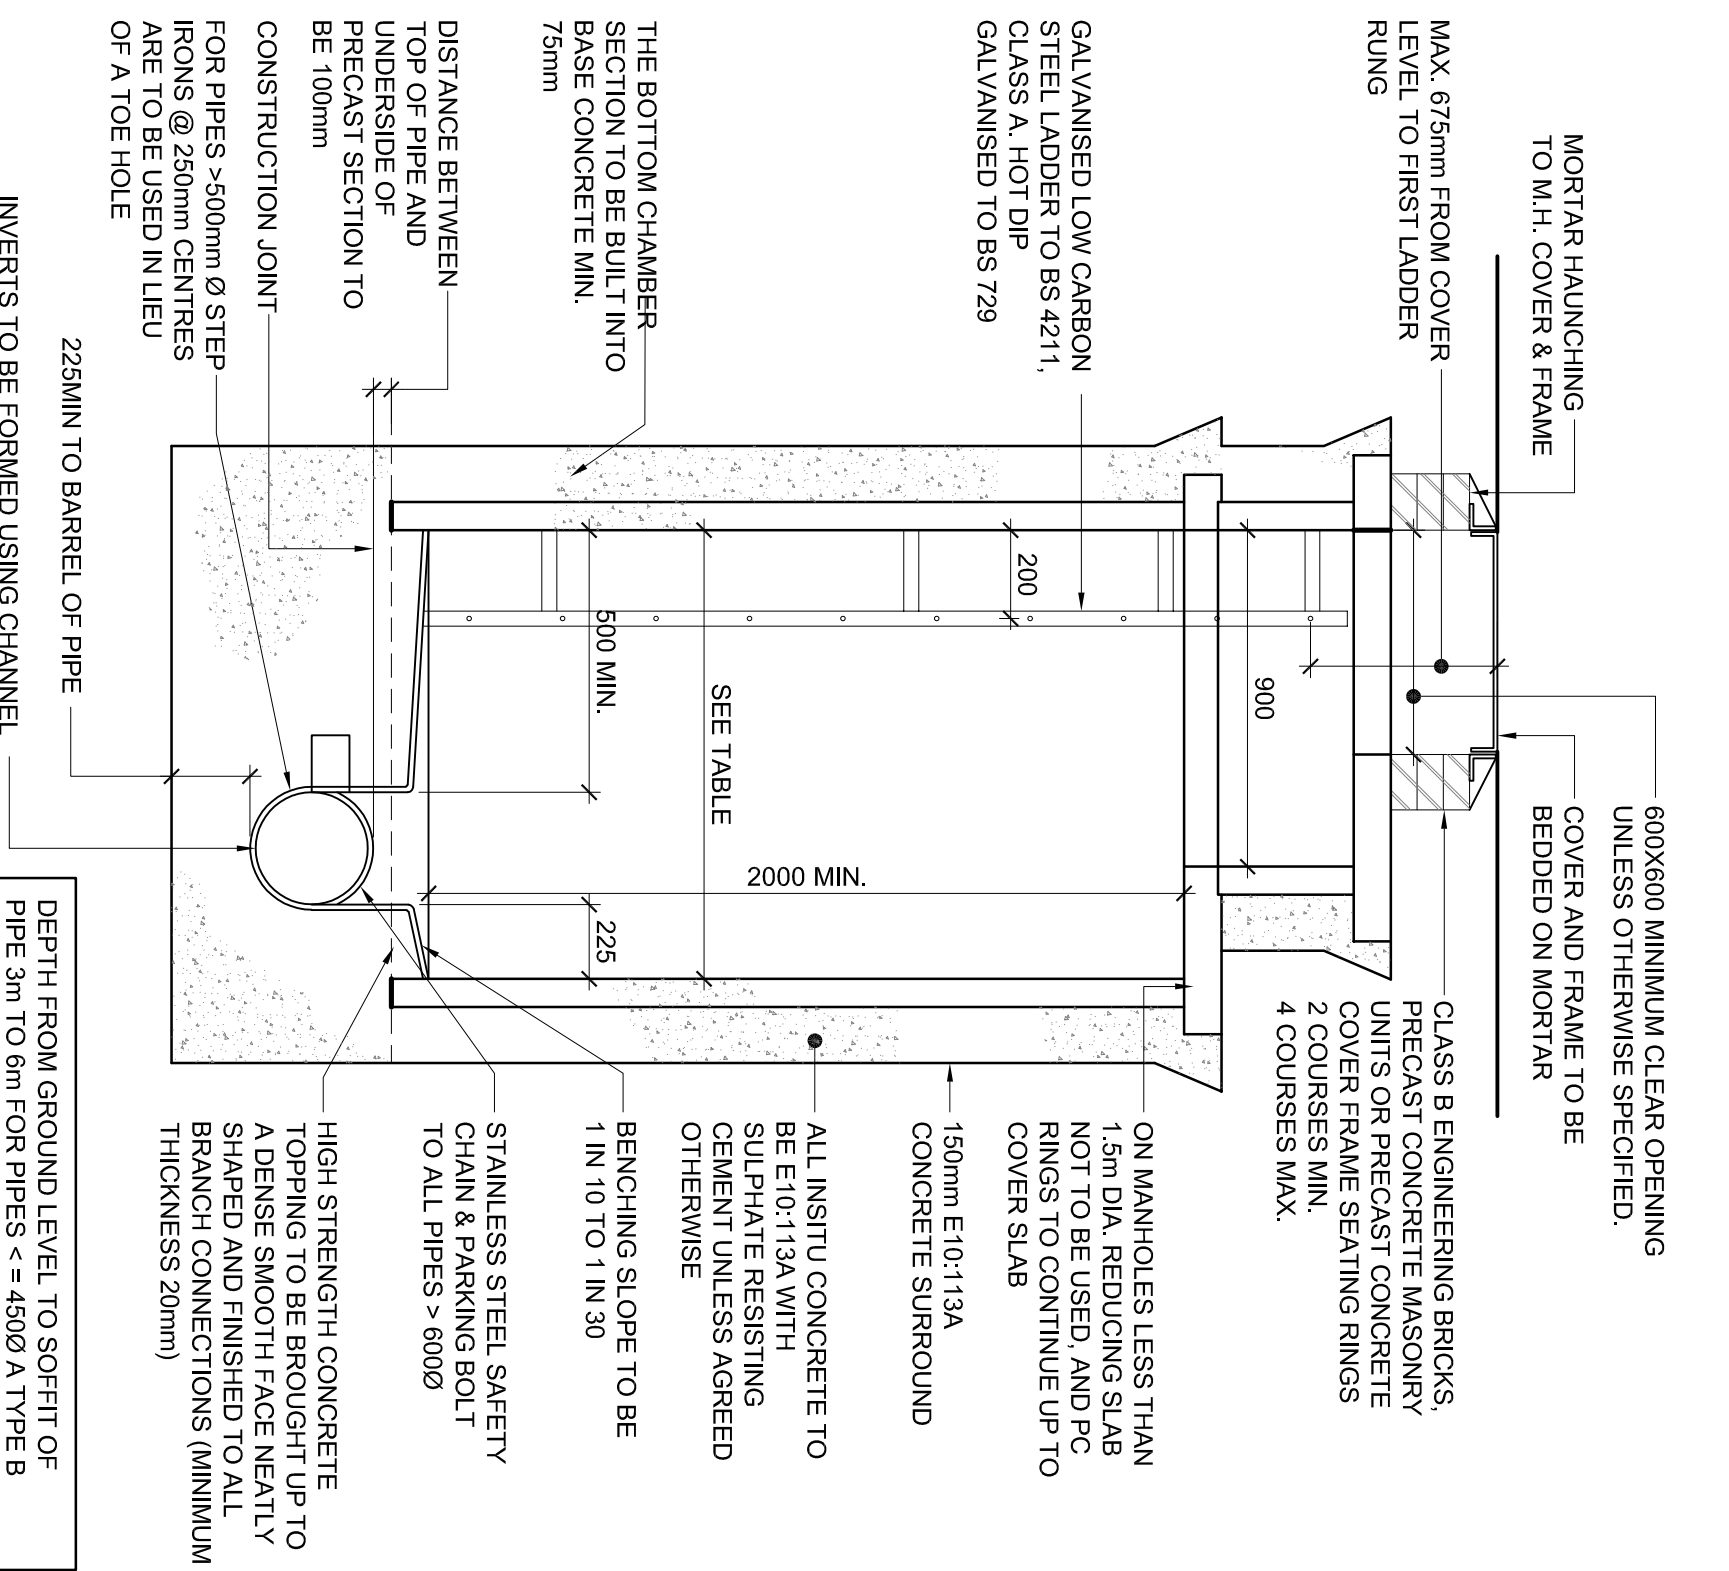


TYPICAL MANHOLE DETAIL TYPE A (SECTION)

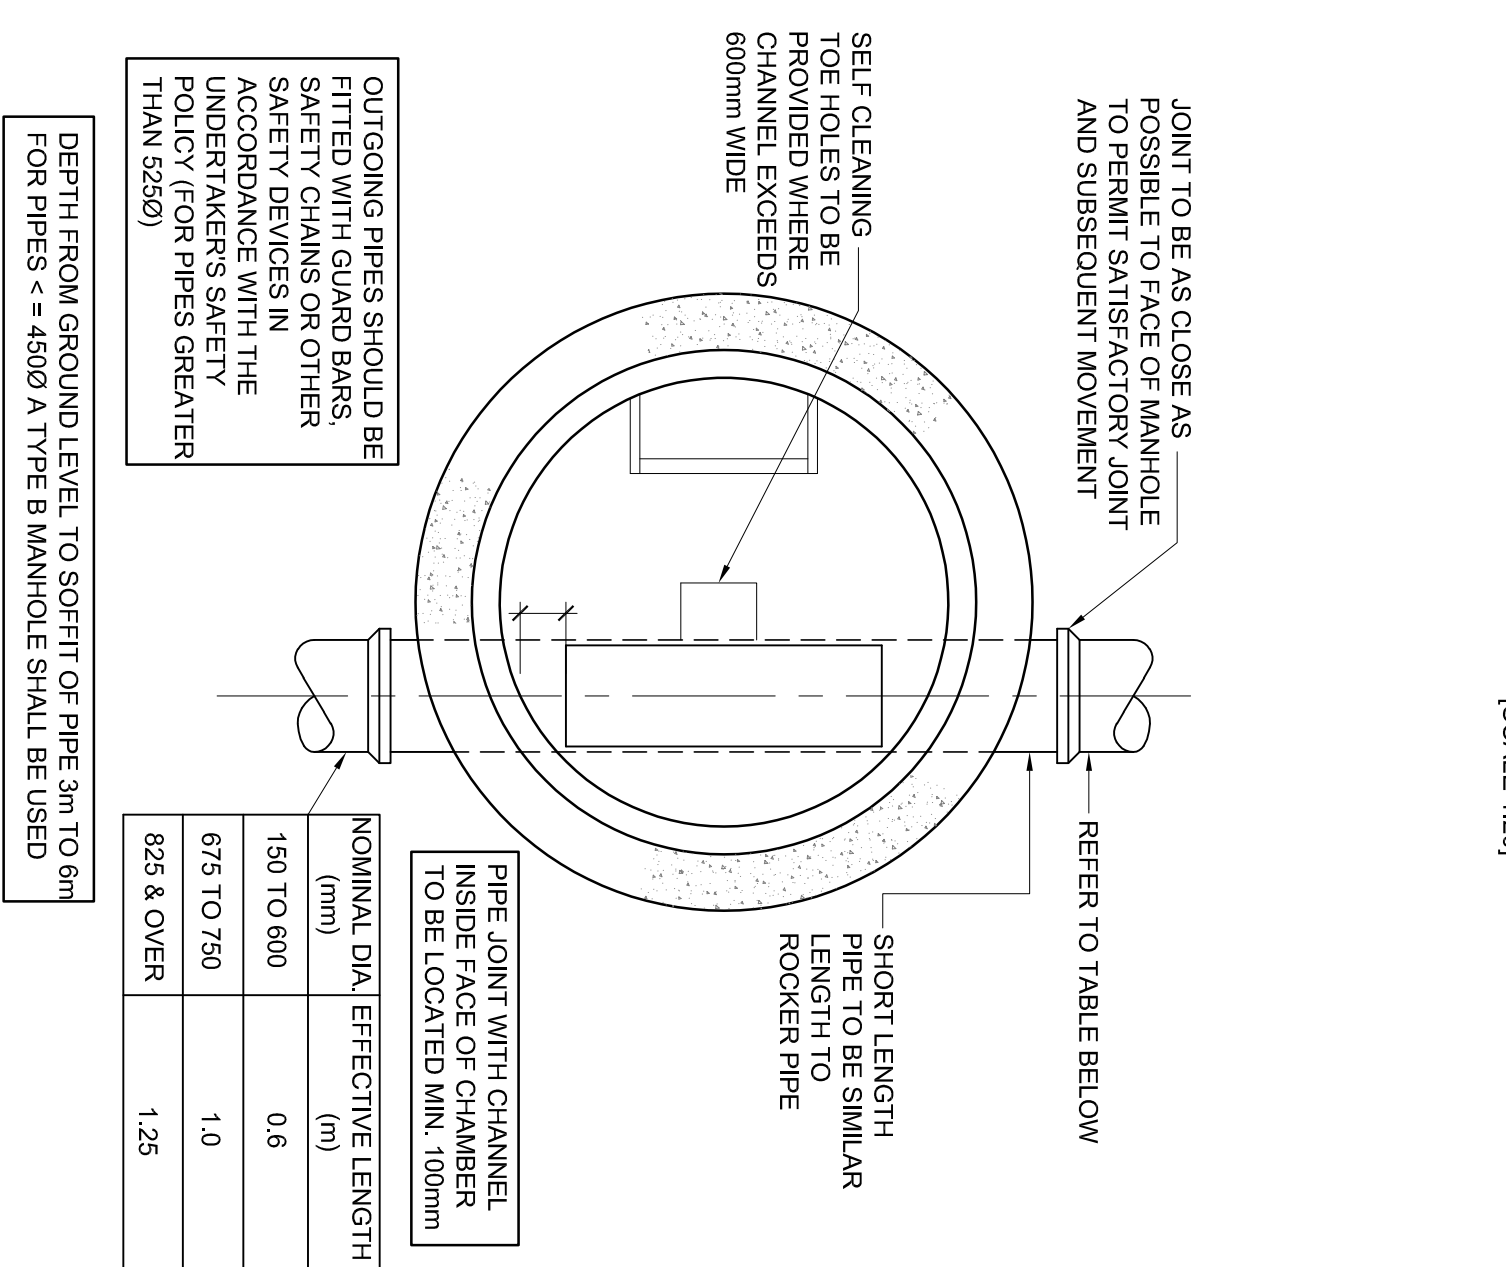


TYPICAL MANHOLE DETAIL TYPE A (PLAN)

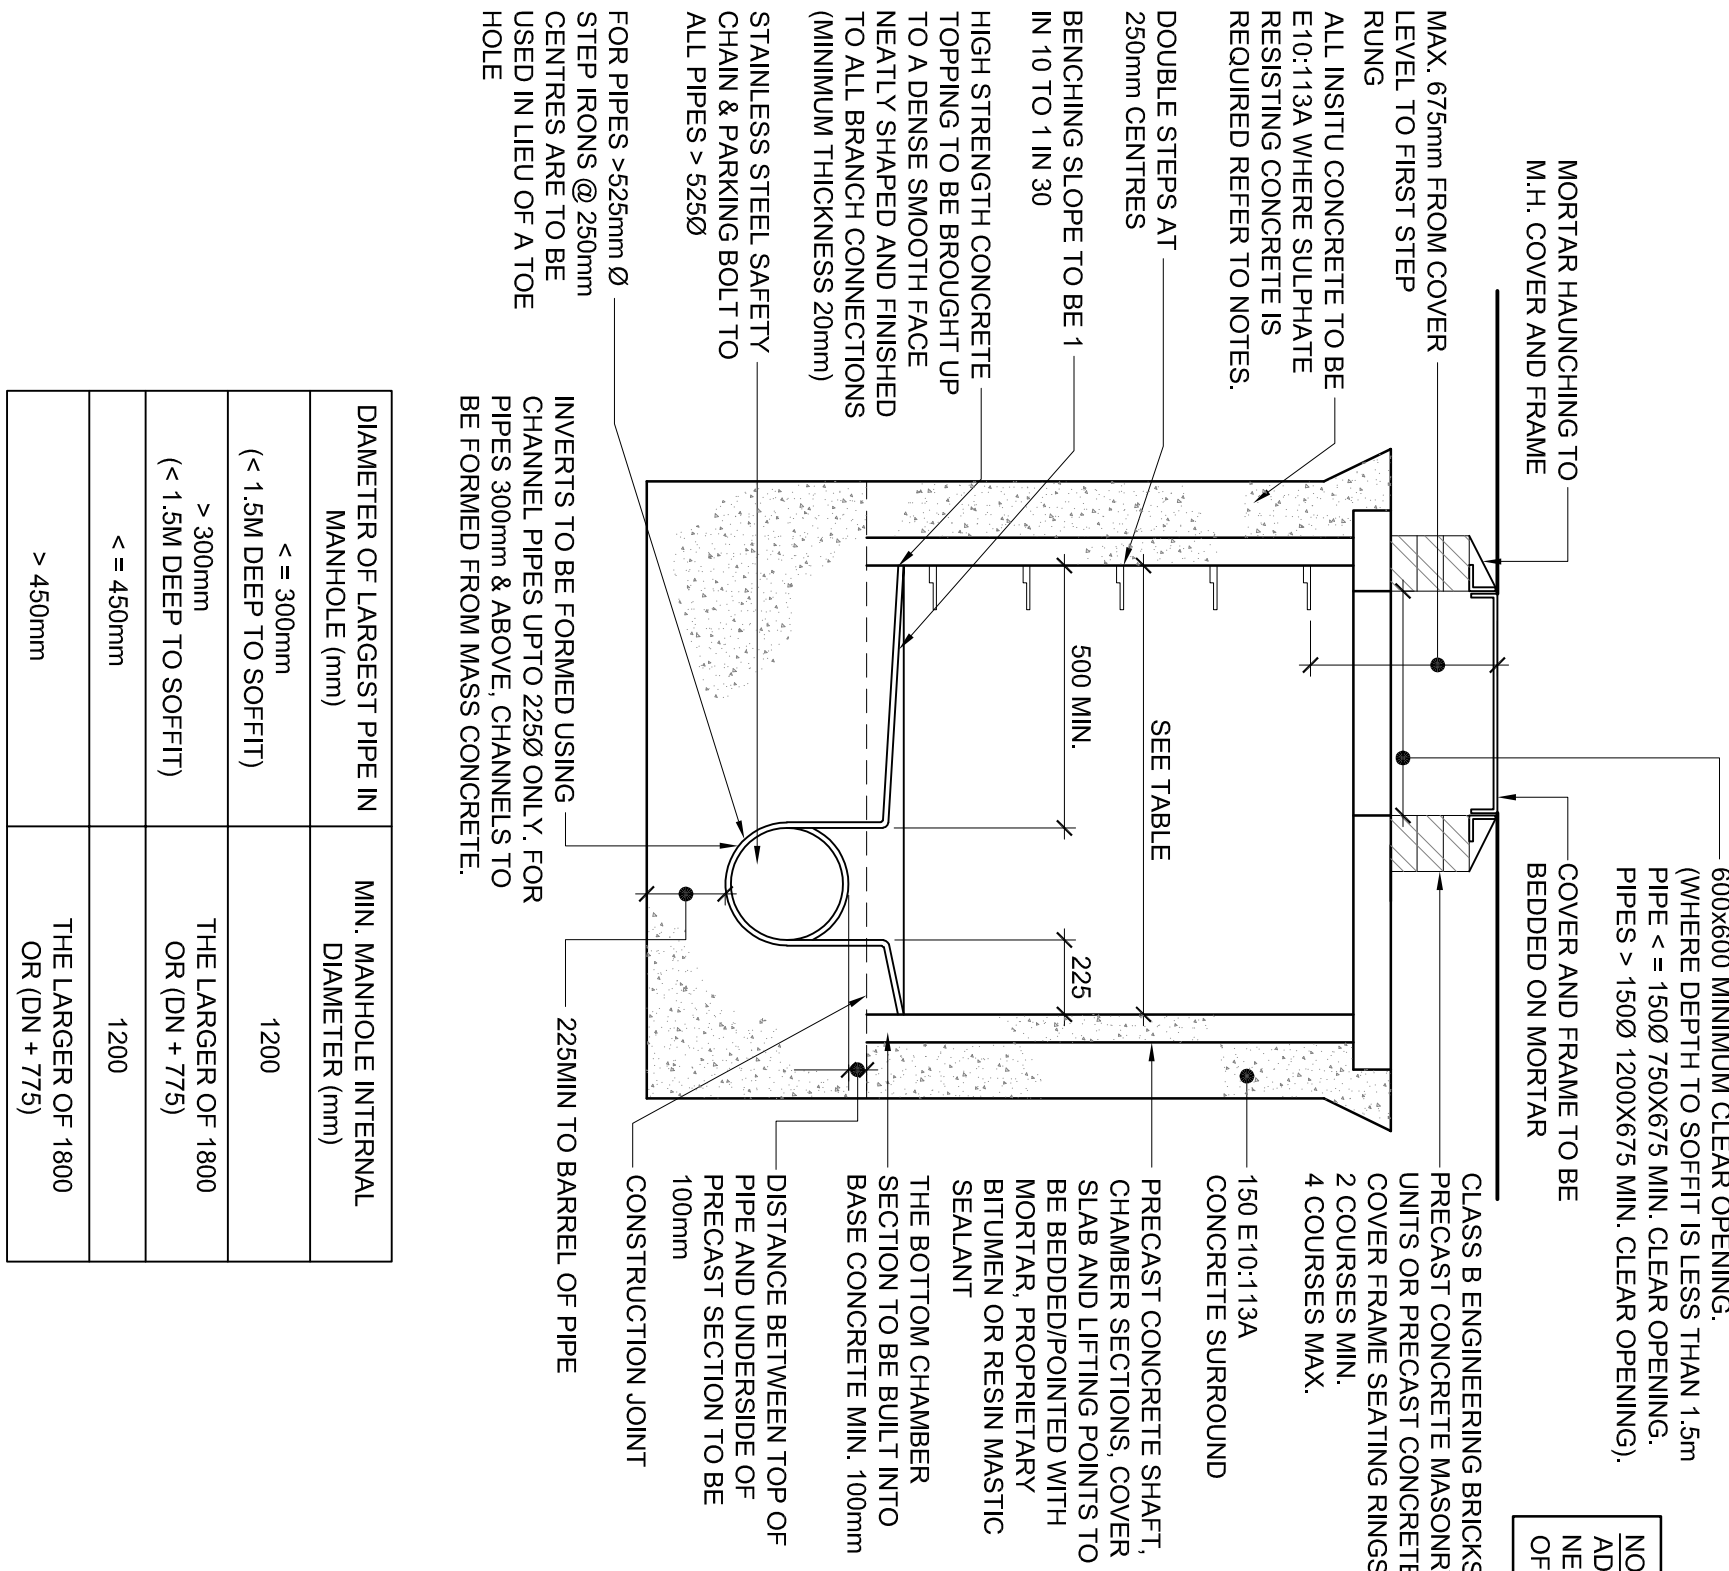


TYPICAL MANHOLE DETAIL TYPE B (SECTION)

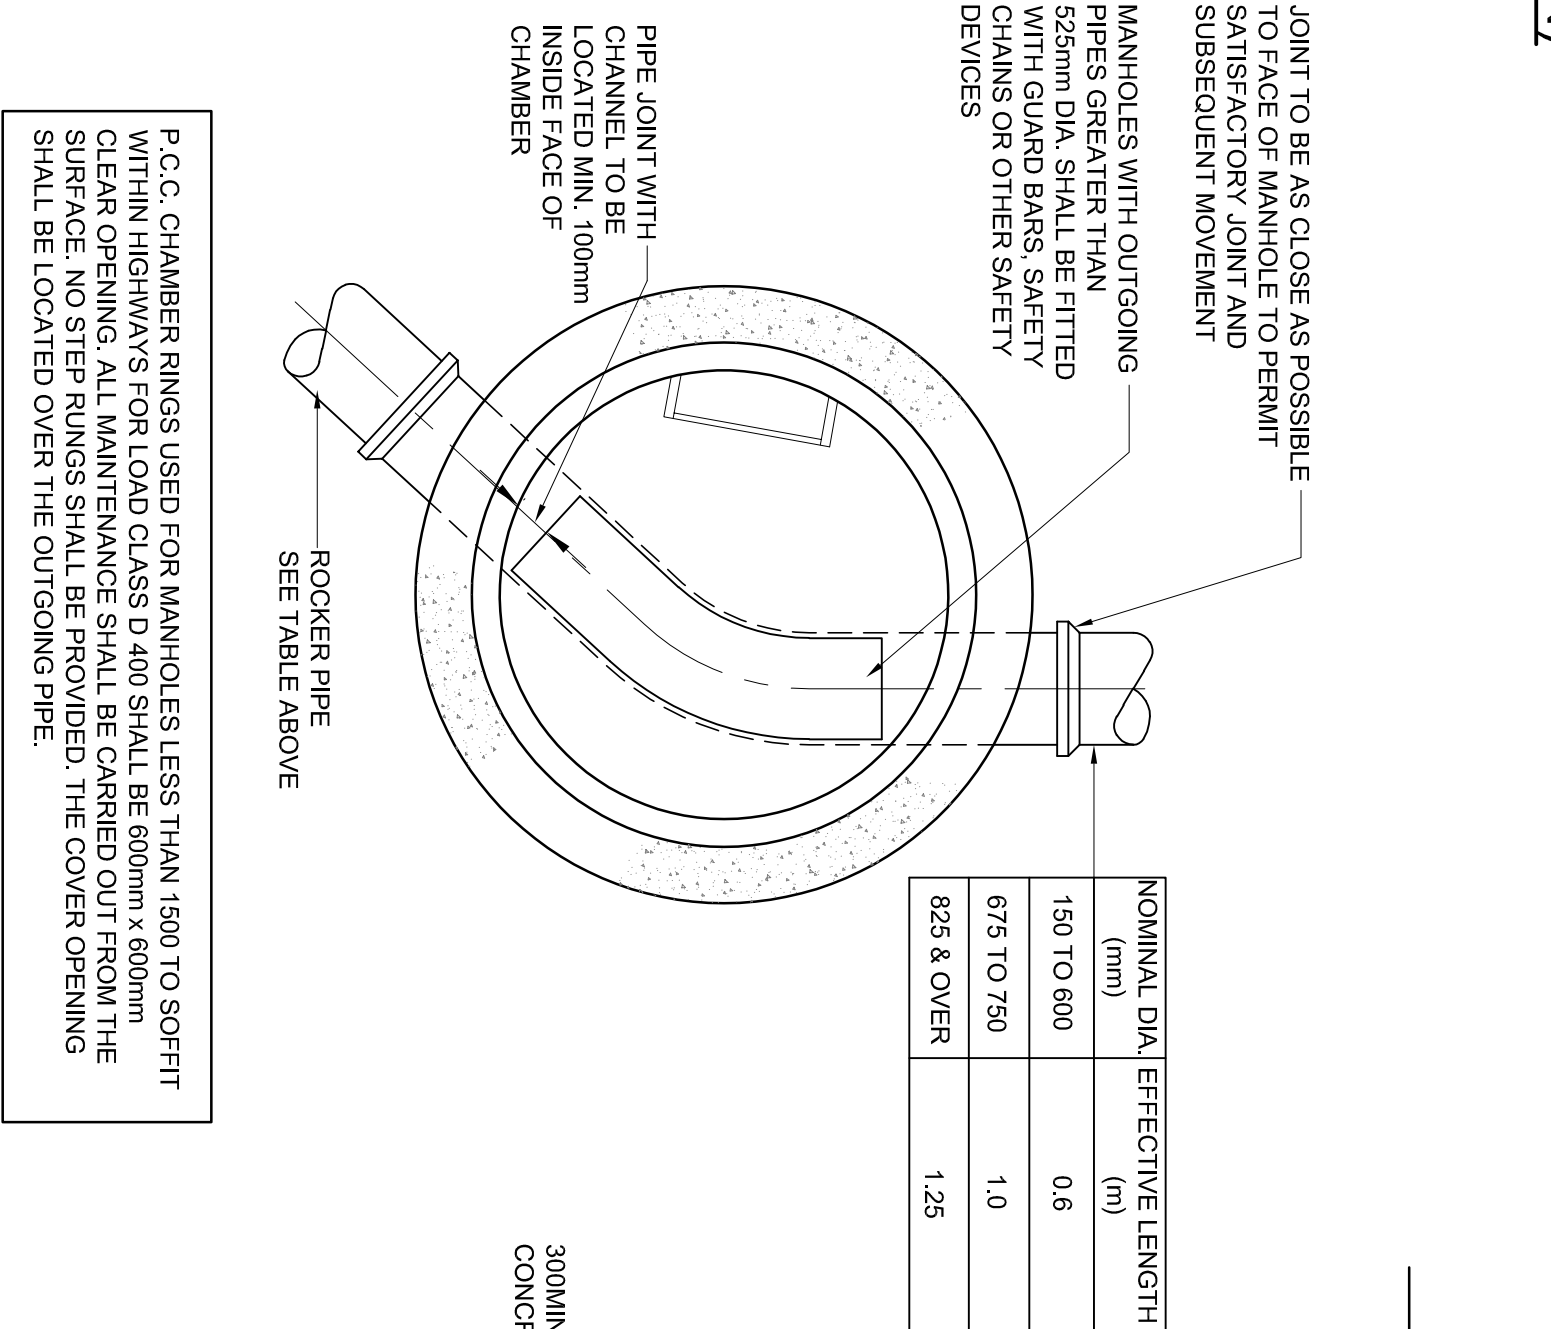


TYPICAL MANHOLE DETAIL TYPE B (E/F)

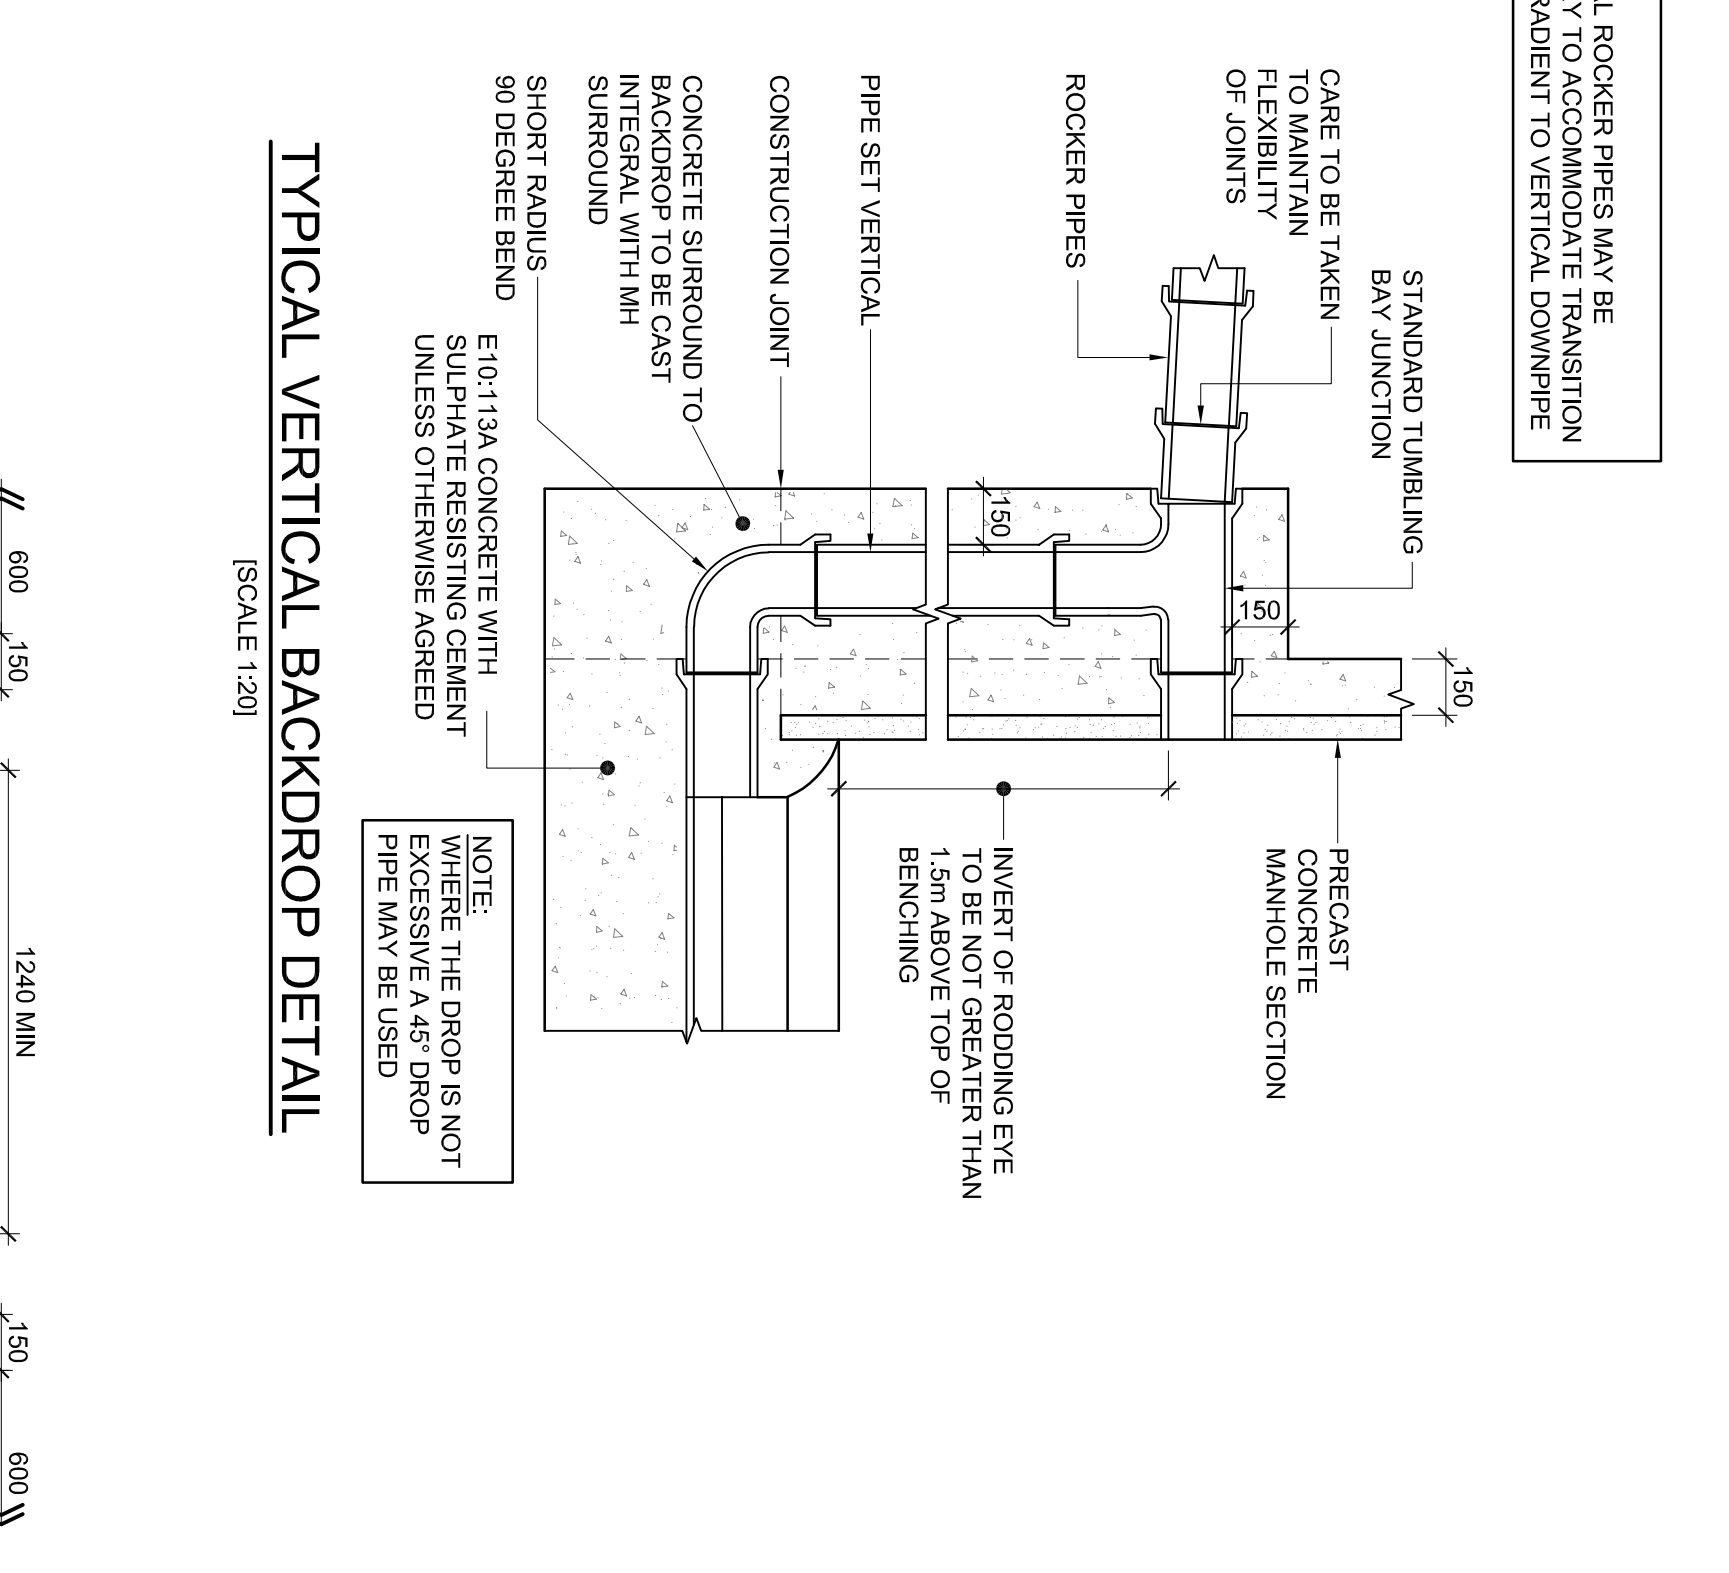

TYPICAL VERTICAL BACKDROP DETAIL

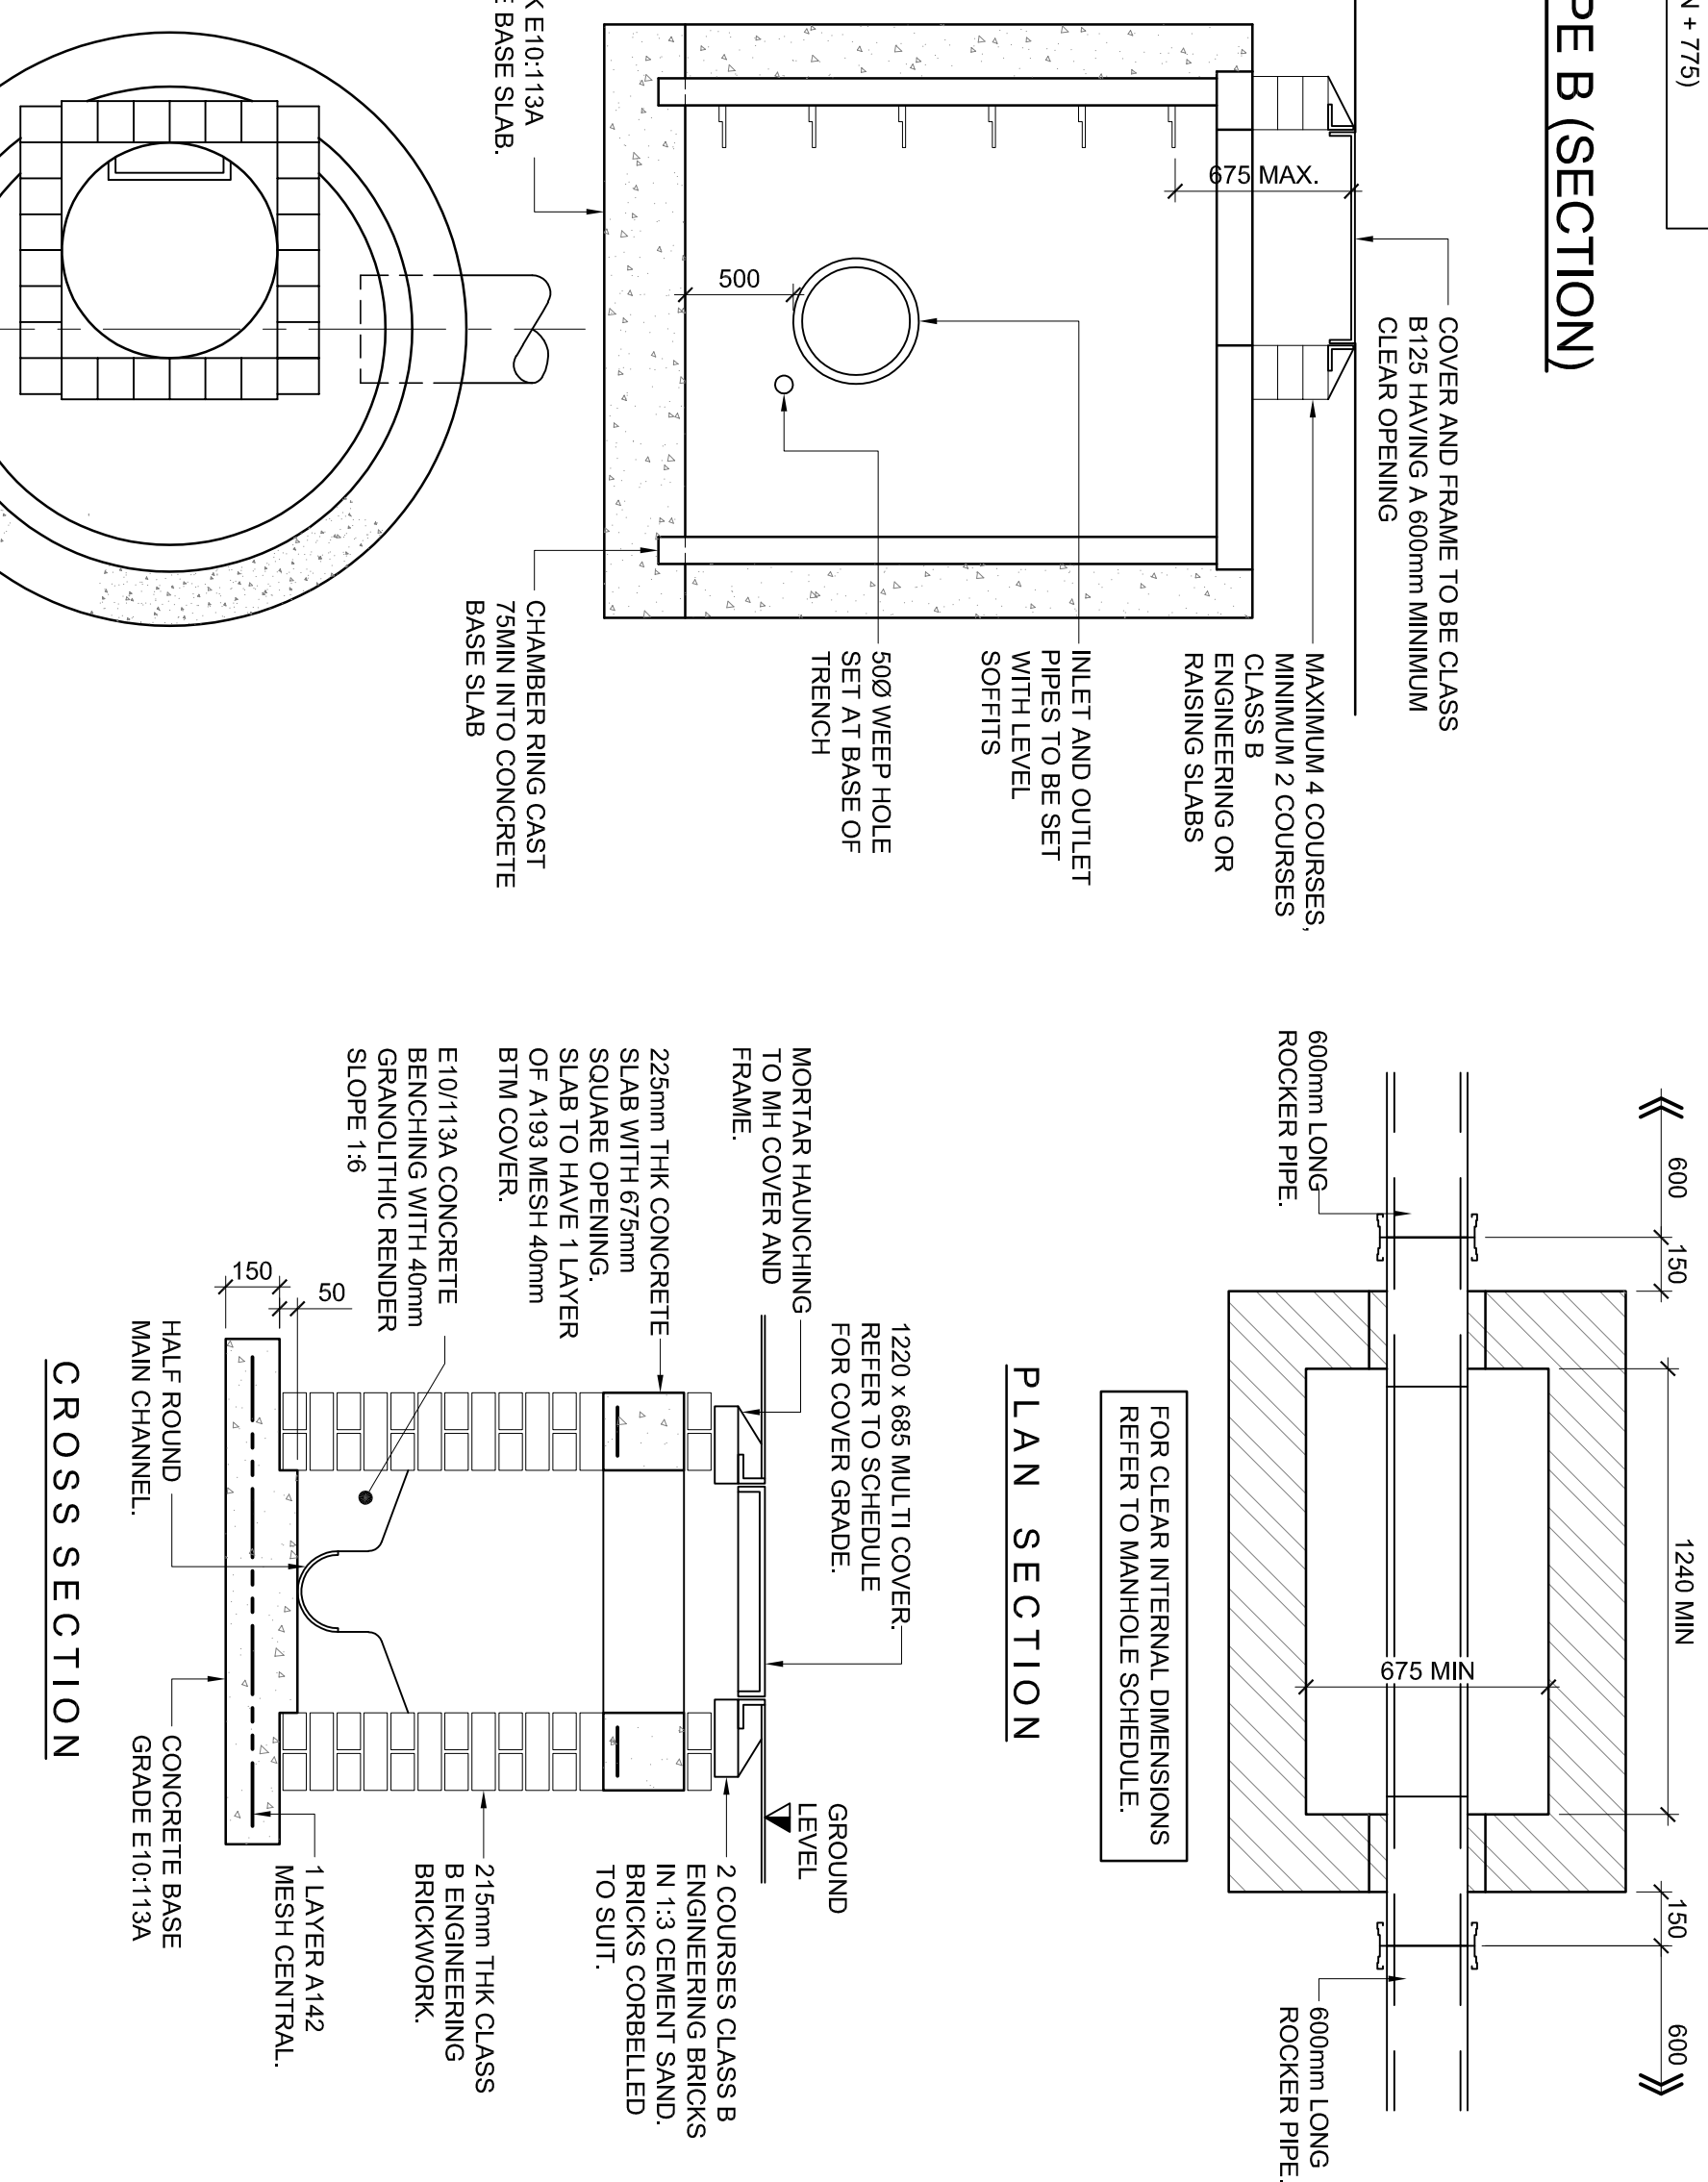

TYPICAL CATCHPIT MANHOLE PLAN & SECTION

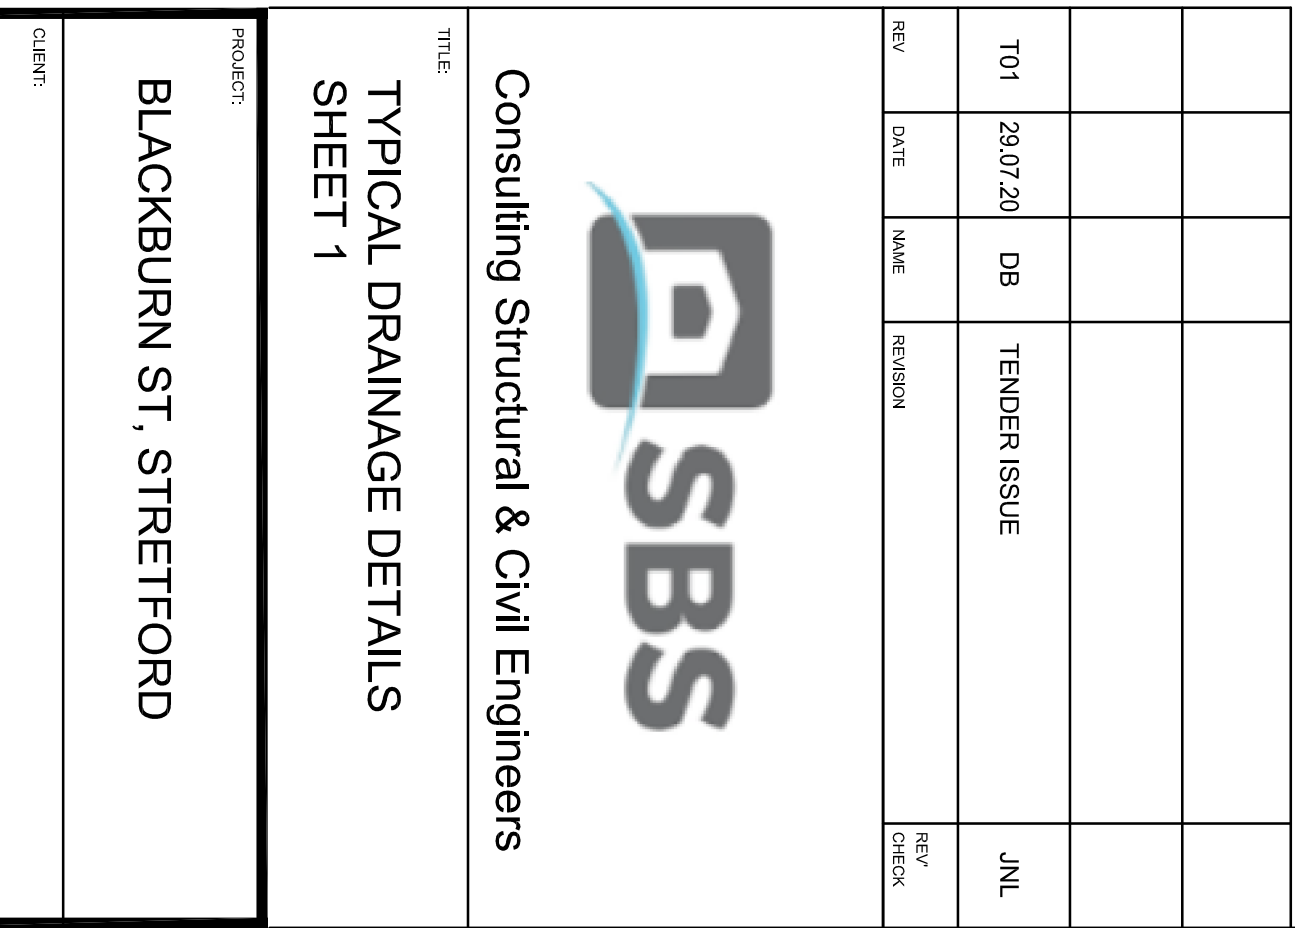

BRICKWORK MANHOLE TYPE C DETAIL

PROJECT:
BLACKBURN ST, STRETTFORD

CLIENT:
MSN PROPERTIES

DESIGN A1:
OFFICE

DATE:
APRIL 20

SCALE:
AS NOTED @ A1

CONTRACT NO:
20255

DESIGN B1:
DB

CALD.

CHECKED BY:
JL

DRAWING NO:
1002

Consulting Structural & Civil Engineers

TITLE:
TYPICAL DRAINAGE DETAILS
SHEET 1

REV. DATE NAME REVISION

T01 29/07/20 DB TENDER ISSUE JNL

REV. DATE NAME REVISION

T01 29/07/20 DB TENDER ISSUE JNL