



GENERAL NOTES

DO NOT SCALE FROM THIS DRAWING WORK TO FIGURED DIMENSIONS ONLY.
NO DEVIATION FROM THE DETAILS SHOWN ON THIS DRAWING IS ALLOWED WITHOUT PRIOR PERMISSION IN WRITING.
ALL DRAWINGS ARE TO BE READ IN CONJUNCTION WITH ALL ARCHITECTS, ENGINEERS AND SPECIALISTS DRAWINGS AND THE SPECIFICATION.
THE CONTRACTOR SHALL INCORPORATE ALL THE REQUIREMENTS OF THE PRE-TENDER STAGE HEALTH AND SAFETY PLAN.

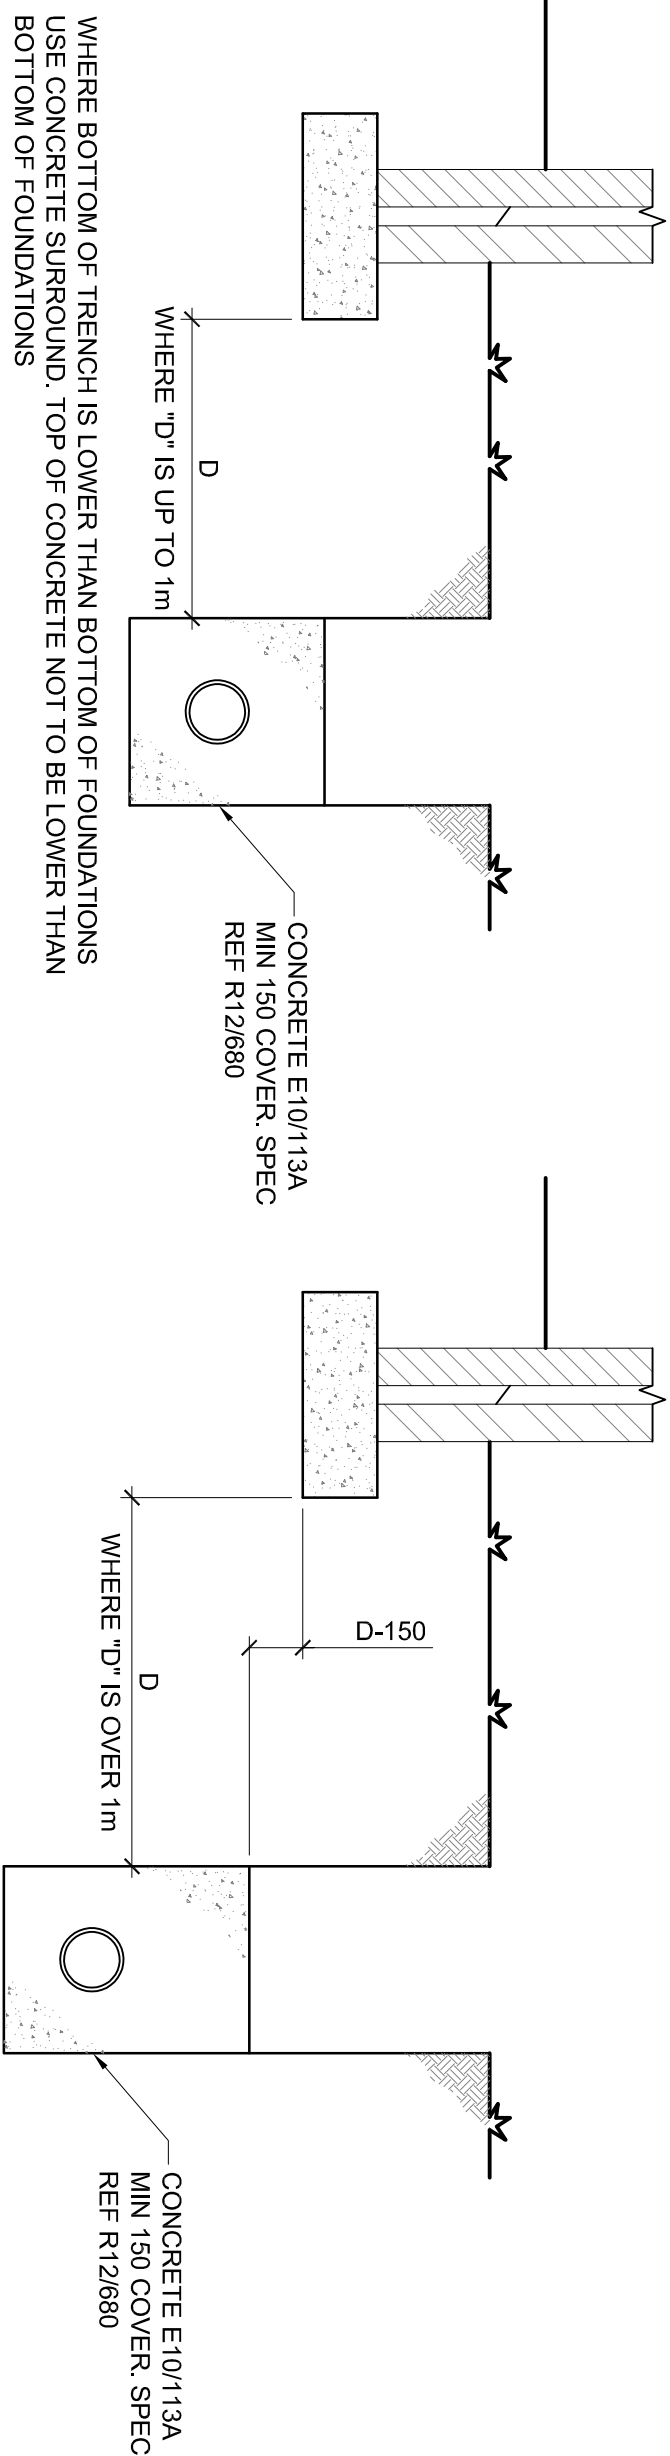

PIPES NEAR FOUNDATIONS

[SCALE 1:20]

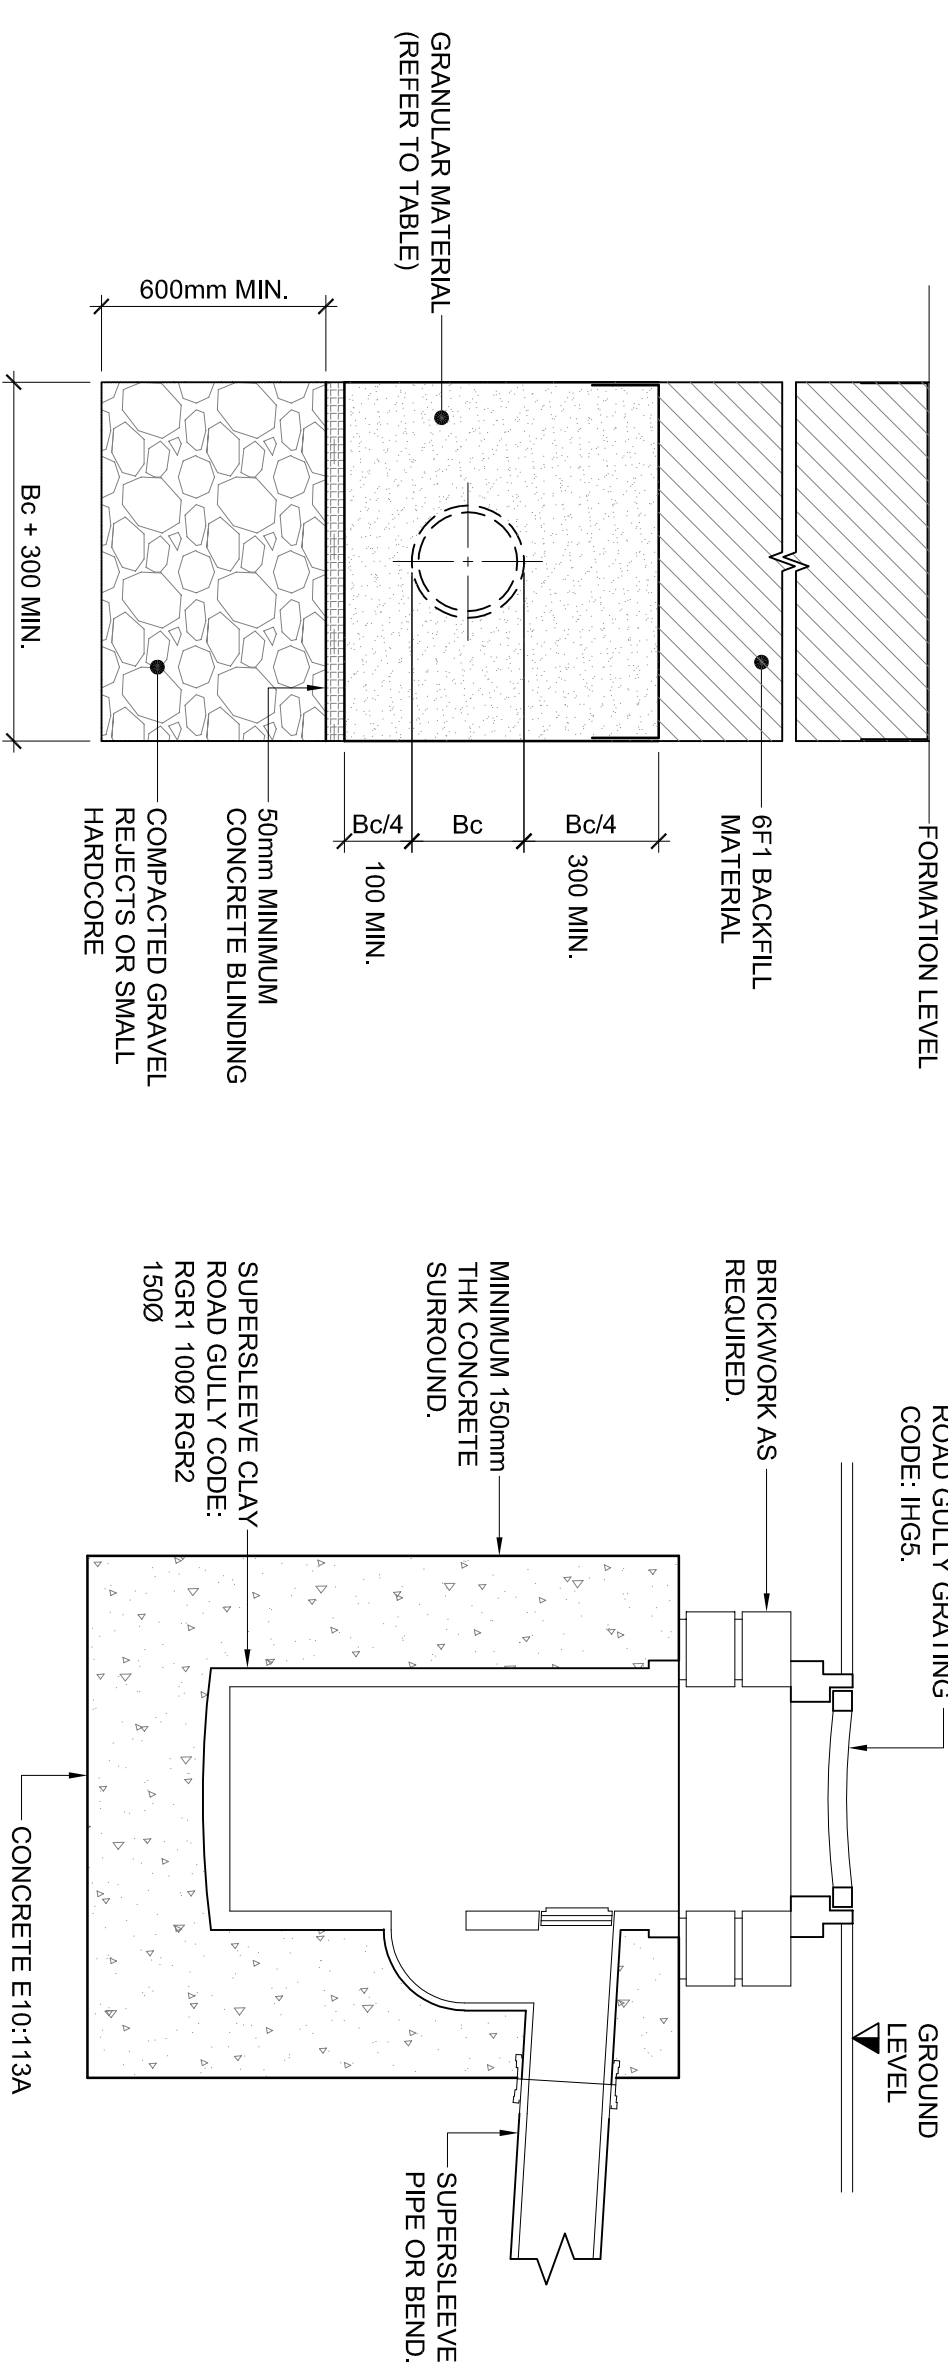


ROAD GULLEY (300Ø x 600Dp)

[SCALE 1:10]

CLASS S BEDDING CONSTRUCTION IN SOFT GROUND


[SCALE 1:20]

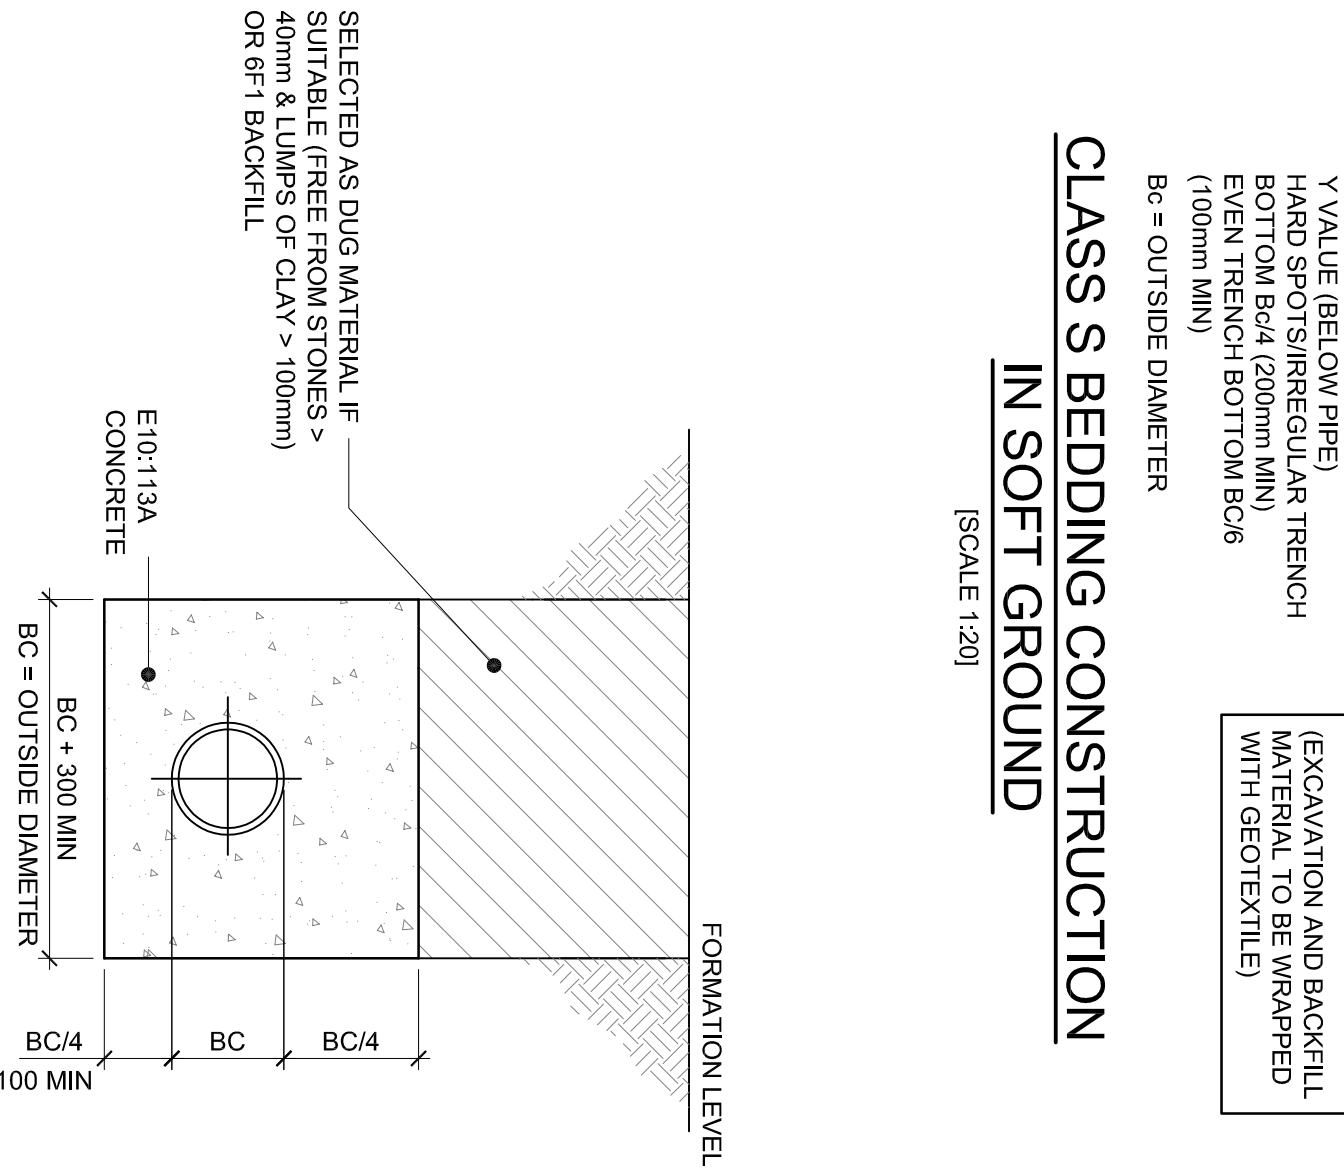

CONCRETE SURROUND UNDER

ROADS LESS THAN 1200mm COVER & NON-TRAFFICKED LESS THAN 900mm COVER.


[SCALE 1:10 @ A1]

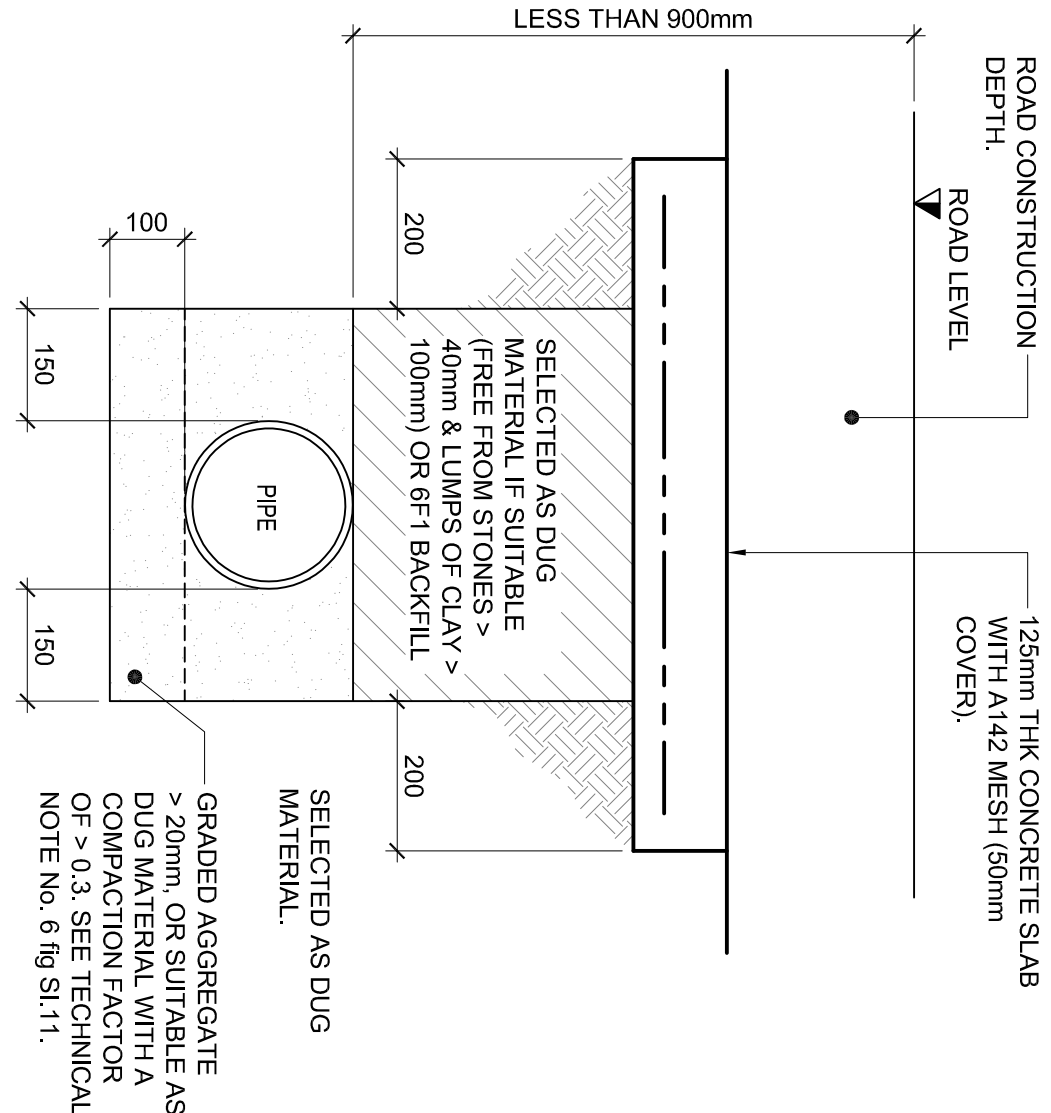



PAVING SLAB UNDER ROADS LESS THAN 1200mm COVER & NON-TRAFFICKED LESS THAN 900mm COVER.

[SCALE 1:10]

SITED IN DRIVEWAYS / HARD LANDSCAPED AREAS WITH RECESSED COVER

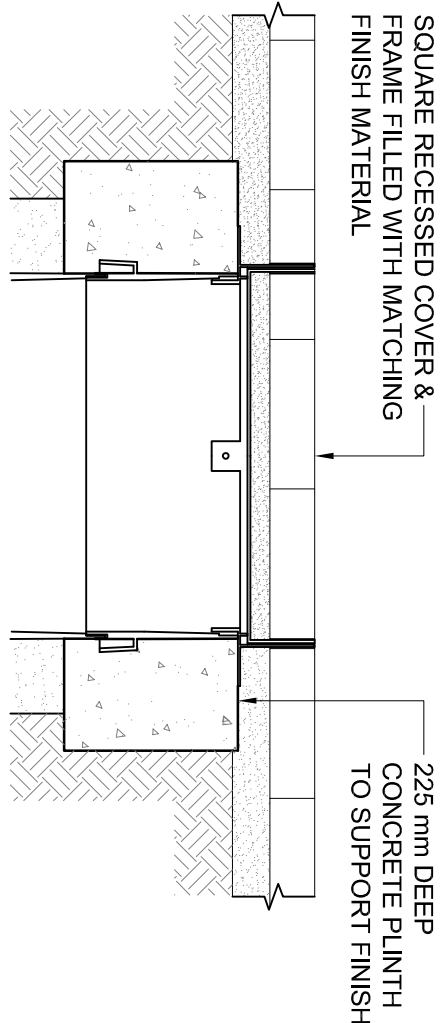

SITED IN CONCRETE FLOOR SLAB

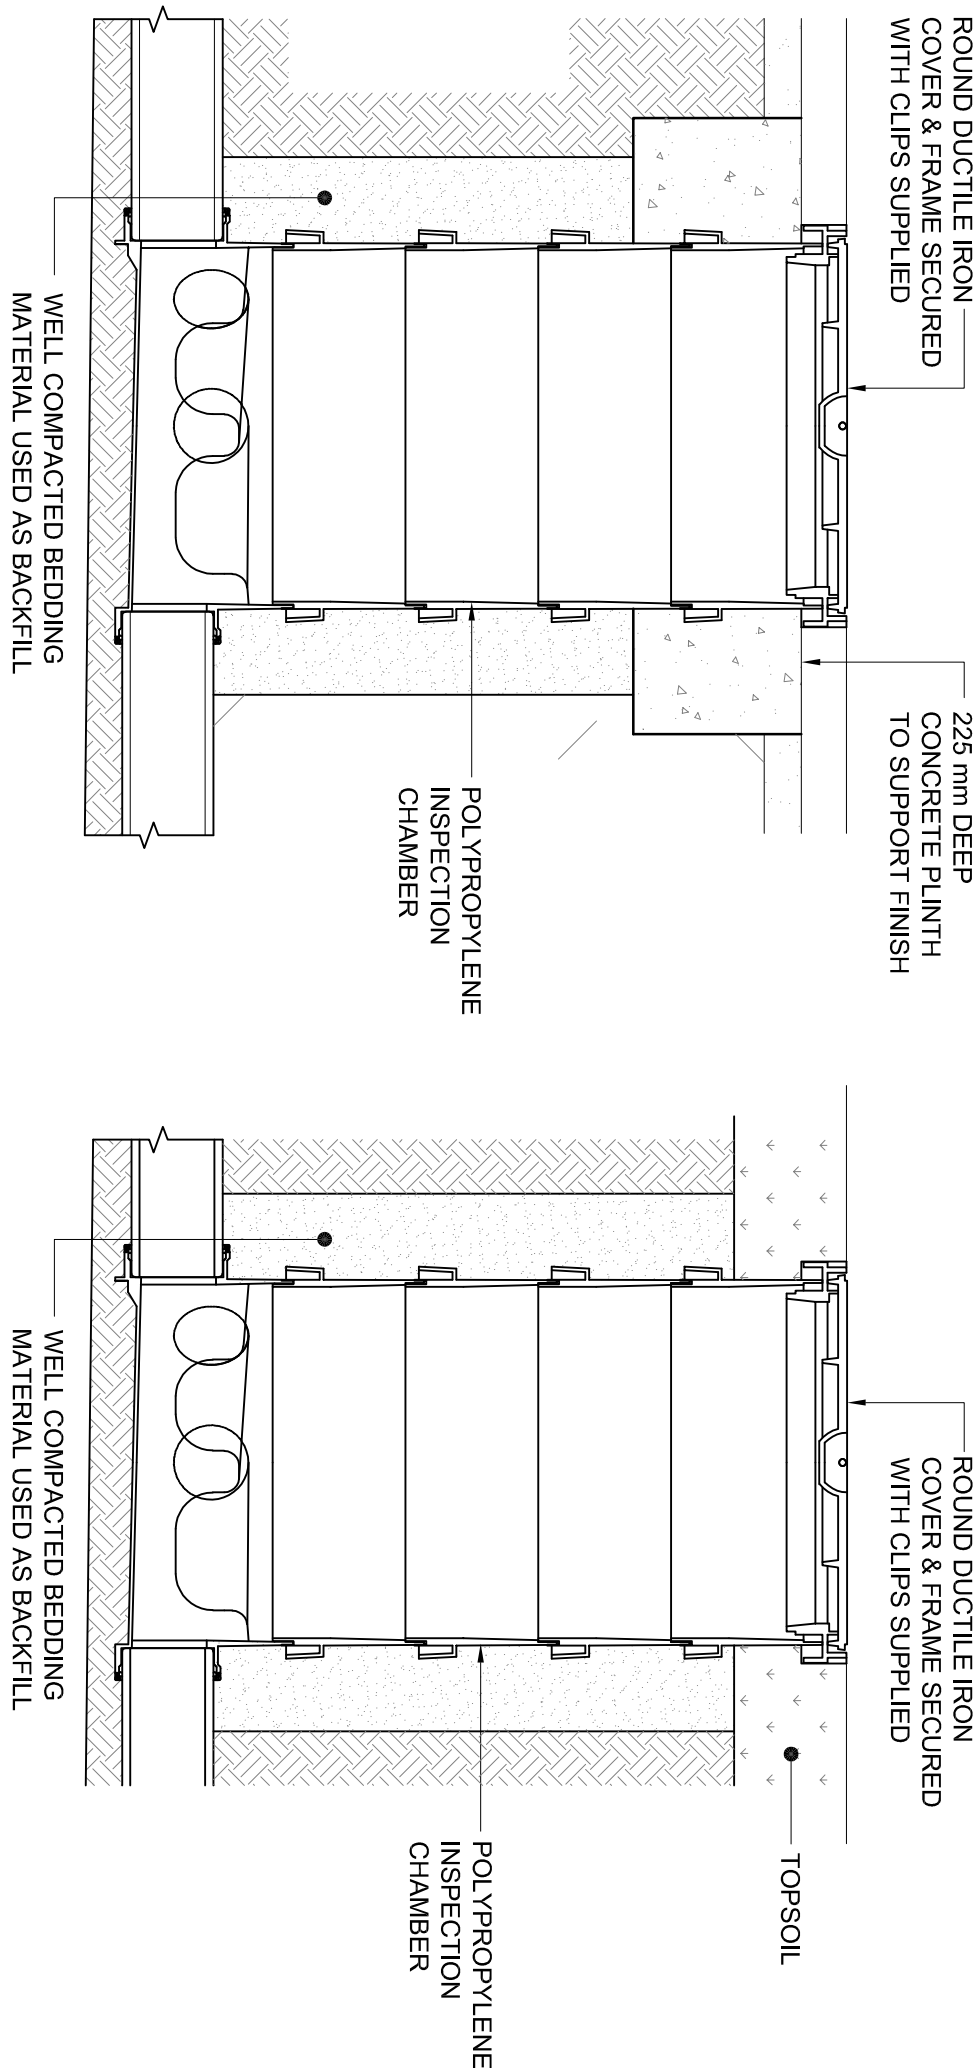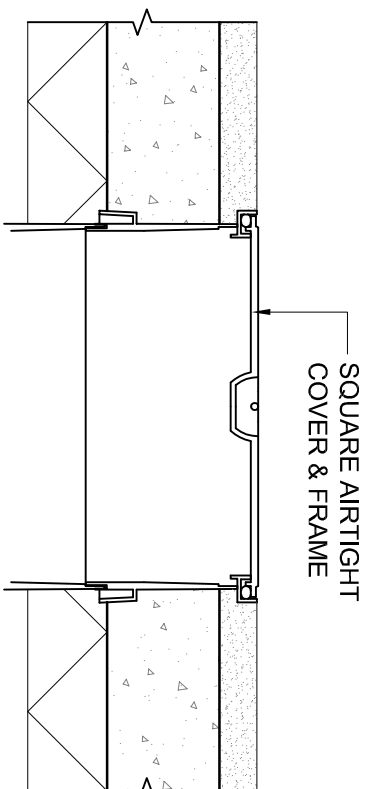

SITED IN DRIVEWAYS / HARD LANDSCAPED AREAS WITH STANDARD ROUND COVER


NB - UNIVERSAL PRODUCT - ADAPTOR TO PVC-U PIPE INCLUDED

SITED IN SOFT LANDSCAPED AREAS WITH STANDARD ROUND COVER

POLYPROPYLENE INSPECTION CHAMBER INSTALLATION DETAIL (475Ø UPTO 1.2m DEEP)


[SCALE 1:20]

NOTE
FILL SELECTED FROM EXCAVATED MATERIAL SHOULD BE READILY COMPACTABLE, FREE FROM TIMBER, FROZEN MATERIAL, VEGETABLE AND FOREIGN MATTER & EXCLUDE HARD LUMPS OF CLAY RETAINED ON A 100mm SIEVE & STONES RETAINED ON A 40mm SIEVE.

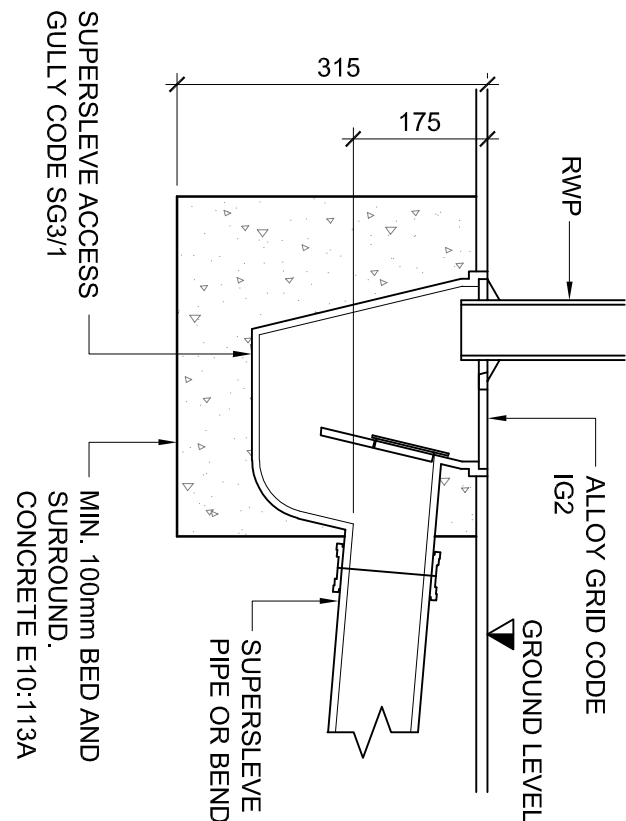


RWP DETAIL

[SCALE 1:10]

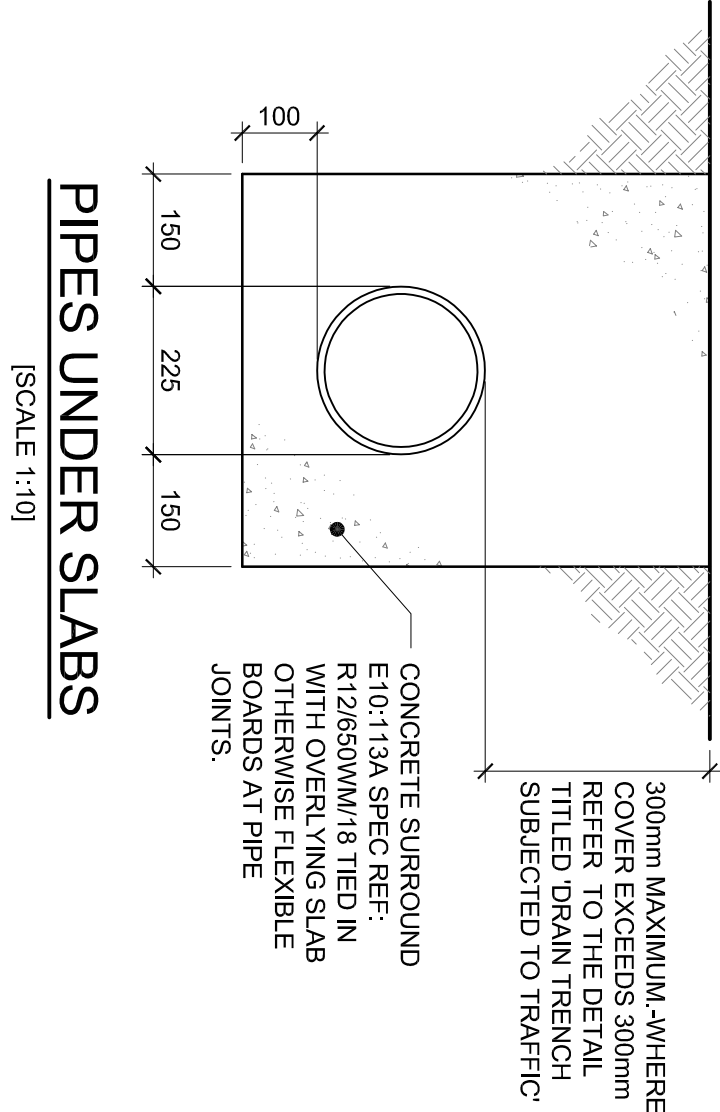

PIPES UNDER SLABS

[SCALE 1:10]

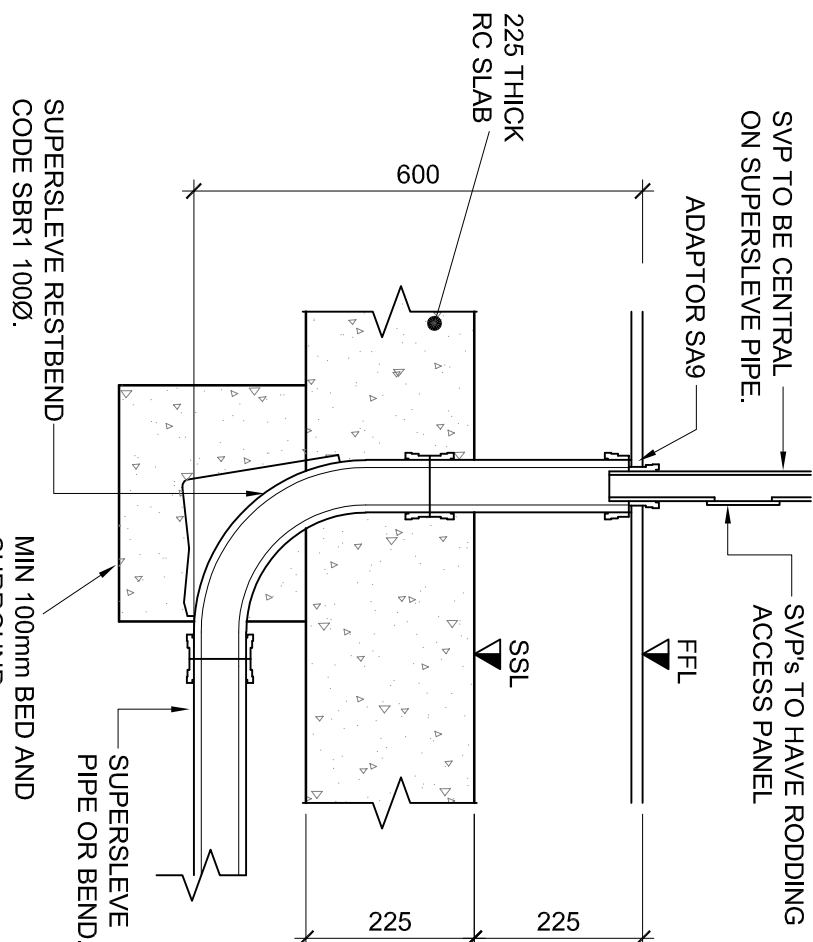

100Ø SOIL VENT PIPE

[SCALE 1:10]

PROJECT:			
BLACKBURN ST, STRET福德			
CLIENT:			
MSN PROPERTIES			
TITLE:			
Consulting Structural & Civil Engineers			
TYPICAL DRAINAGE DETAILS			
SHEET 2			
DRAWING NO.			
20255			
DRAWING NO.			
1003			