




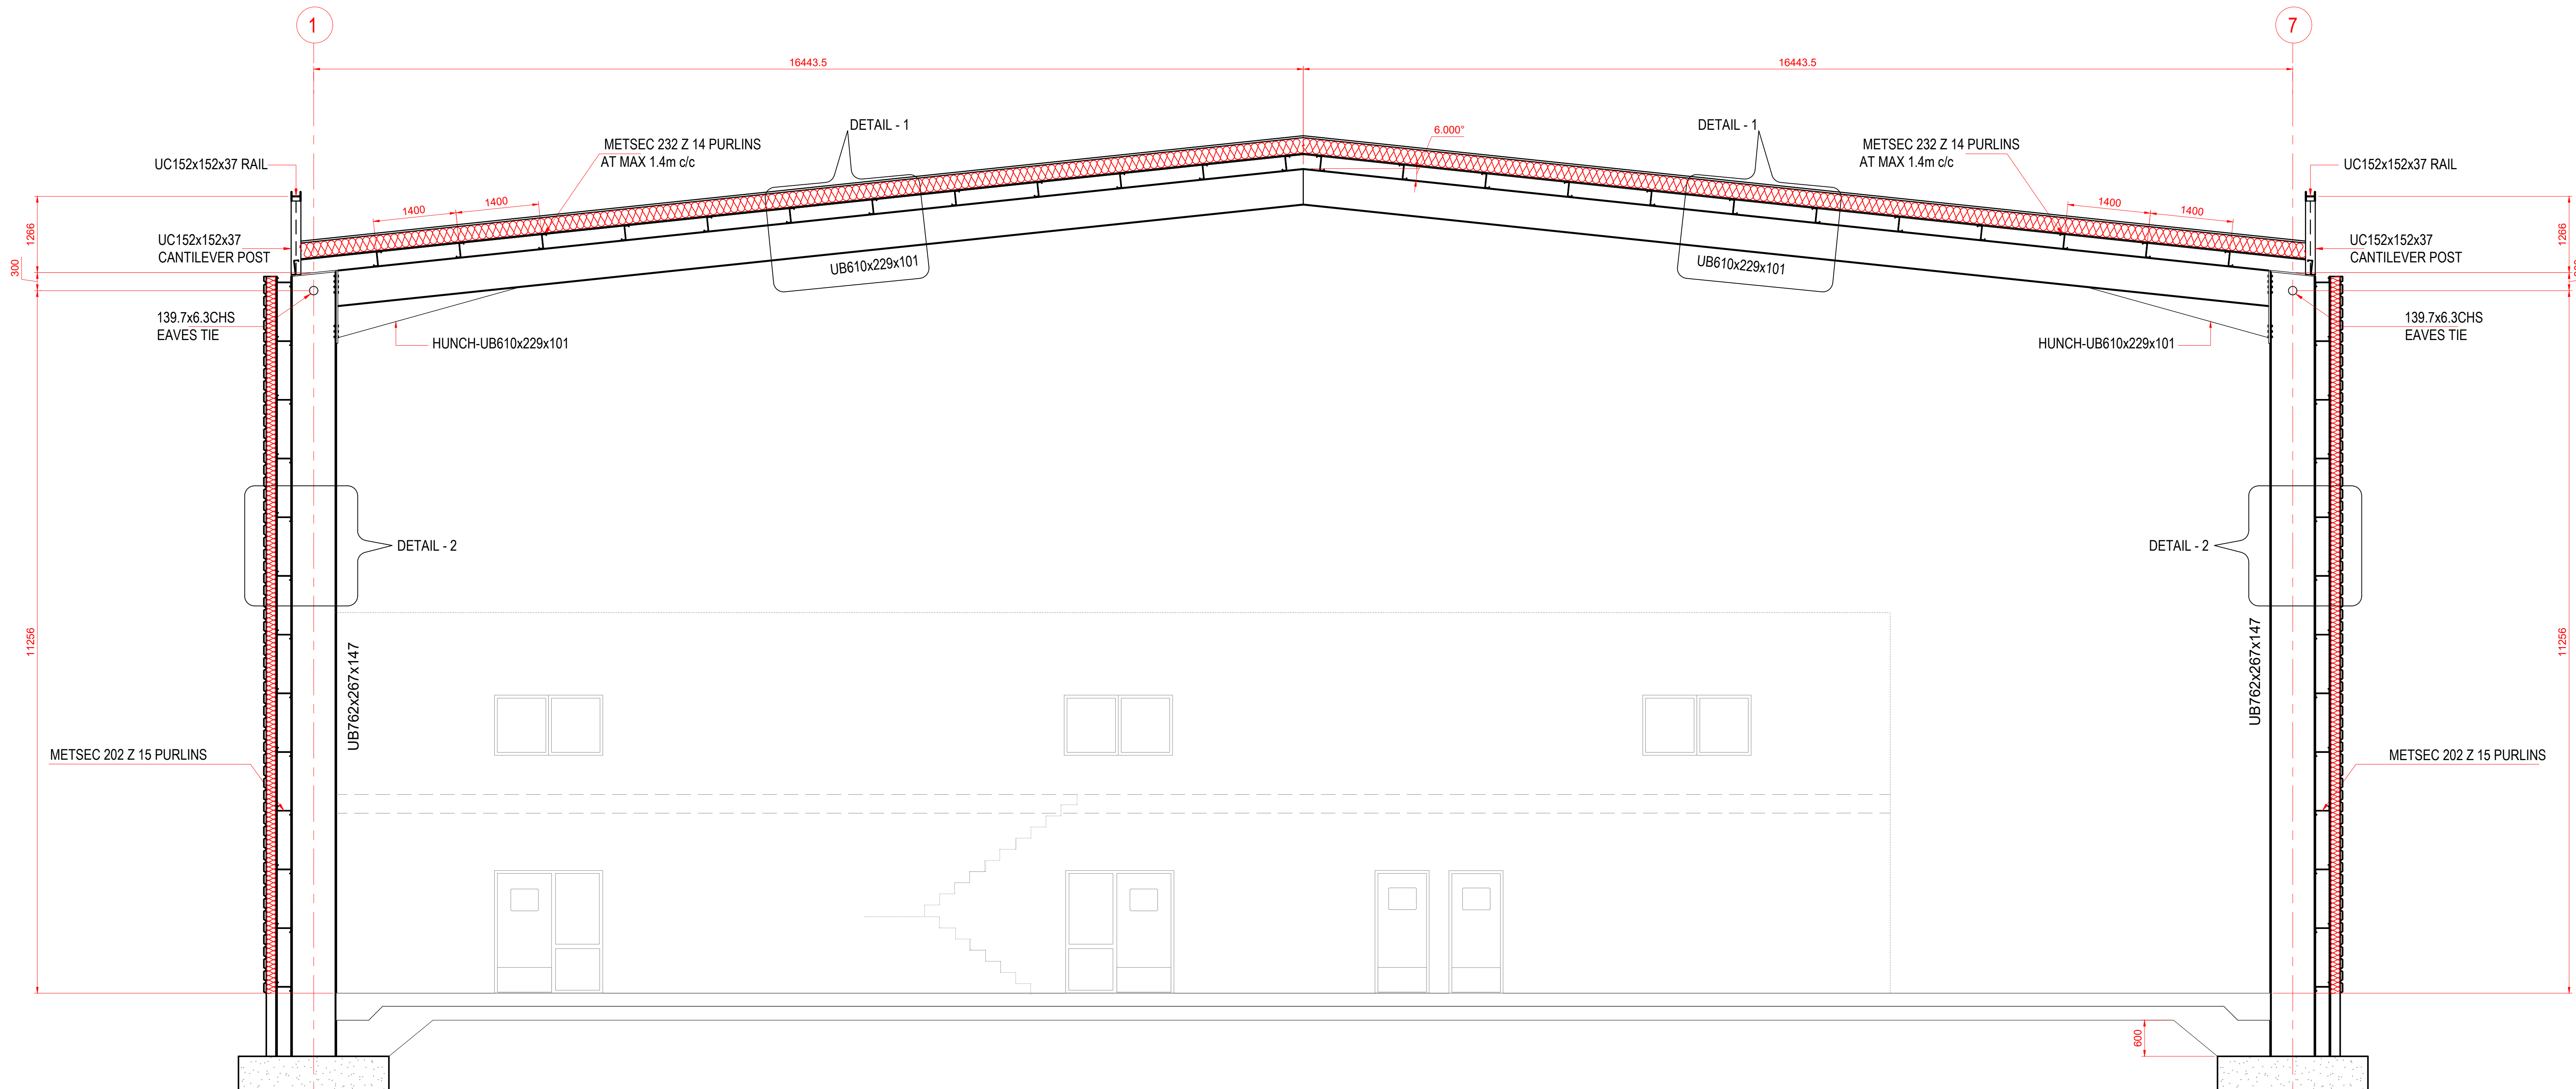

SECTION A-A
SCALE 1:50

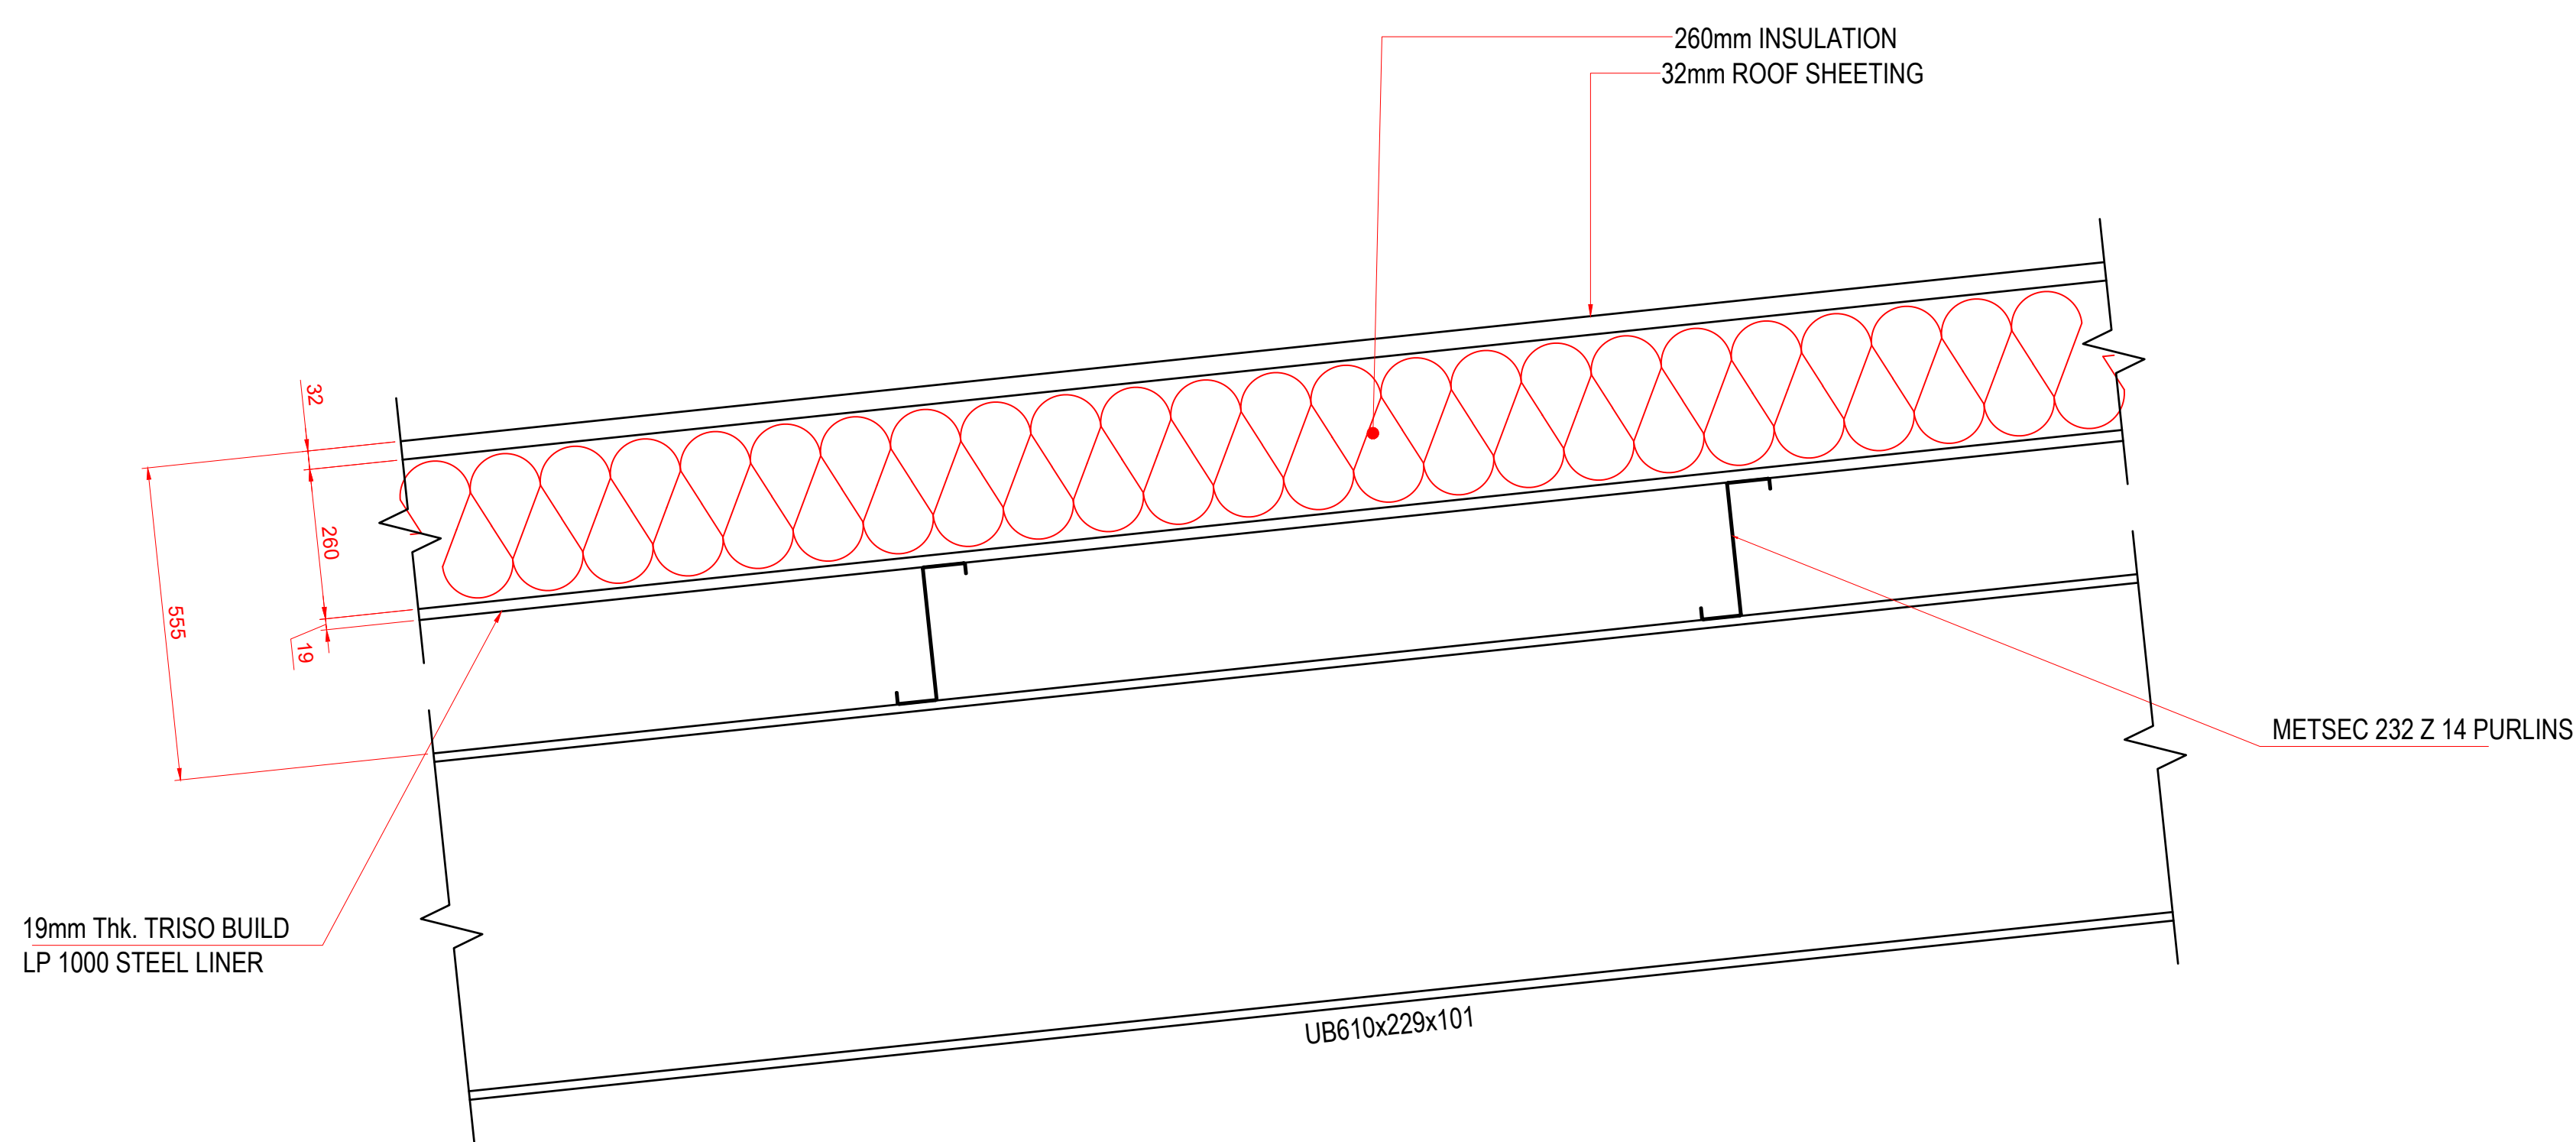

DETAIL - 1
SECTION THRU ROOF
SCALE 1:10

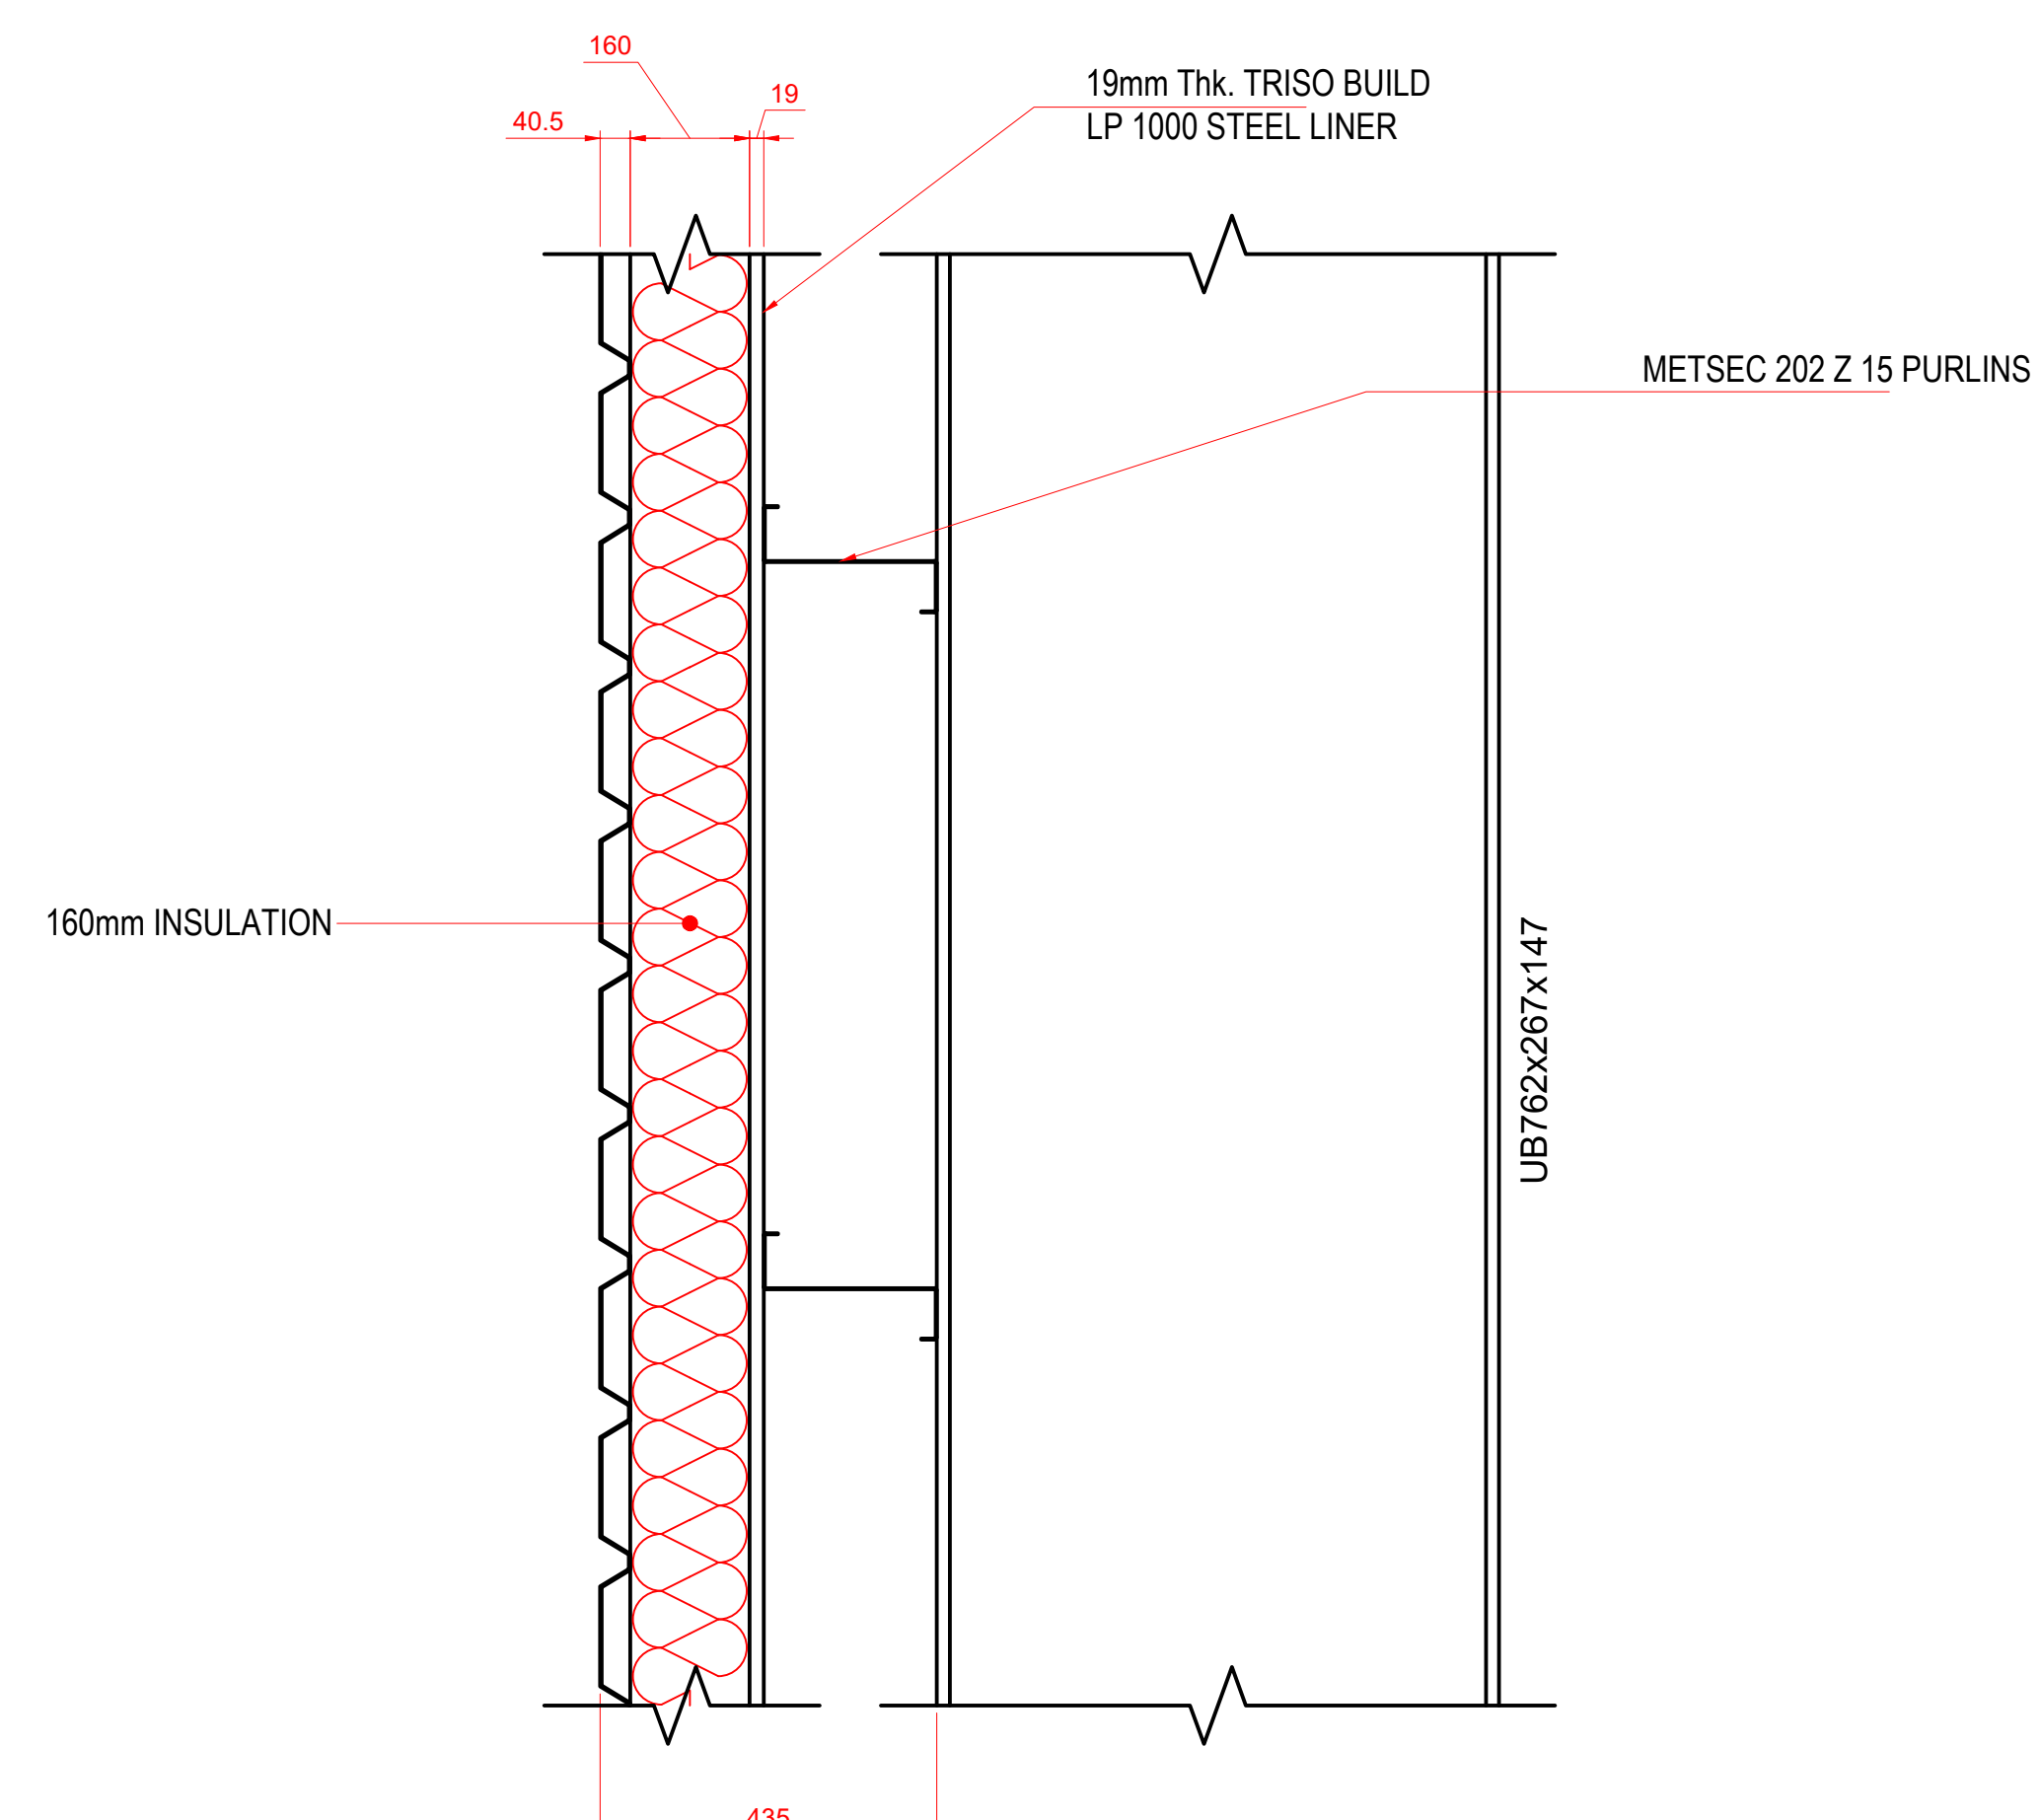

DETAIL - 2
SECTION THRU CLADDING
SCALE 1:10

P01	20.11.23	FIRST ISSUE	td	td	J
REV	DATE	REVISION DETAILS	DRAWN	CHECK	APPROV
CLIENT: AMJAD IQBAL					
PROJECT: PLOT 3 VENTURE POINT, SPEKE					
DRAWING TITLE: TYPICAL SECTION & CLADDING DETAILS					
DRAWING STATUS: PRELIMINARY					
A0					
SCALE	PROJECT NUMBER			REV	
-	LD23-028	203			P01